

IMMEUBLE ANTARES

126 Rue Gallieni, 92100 BOULOGNE

No.	Description	Date
-	-	-
-	-	-
-	-	-
-	-	-
-	-	-

Phase

APS

Project number 069

Date 16/04/2018

Drawn by MH

Checked by GF


Nom

RDC

Scale 1/250

Numero Dessin

A3_03

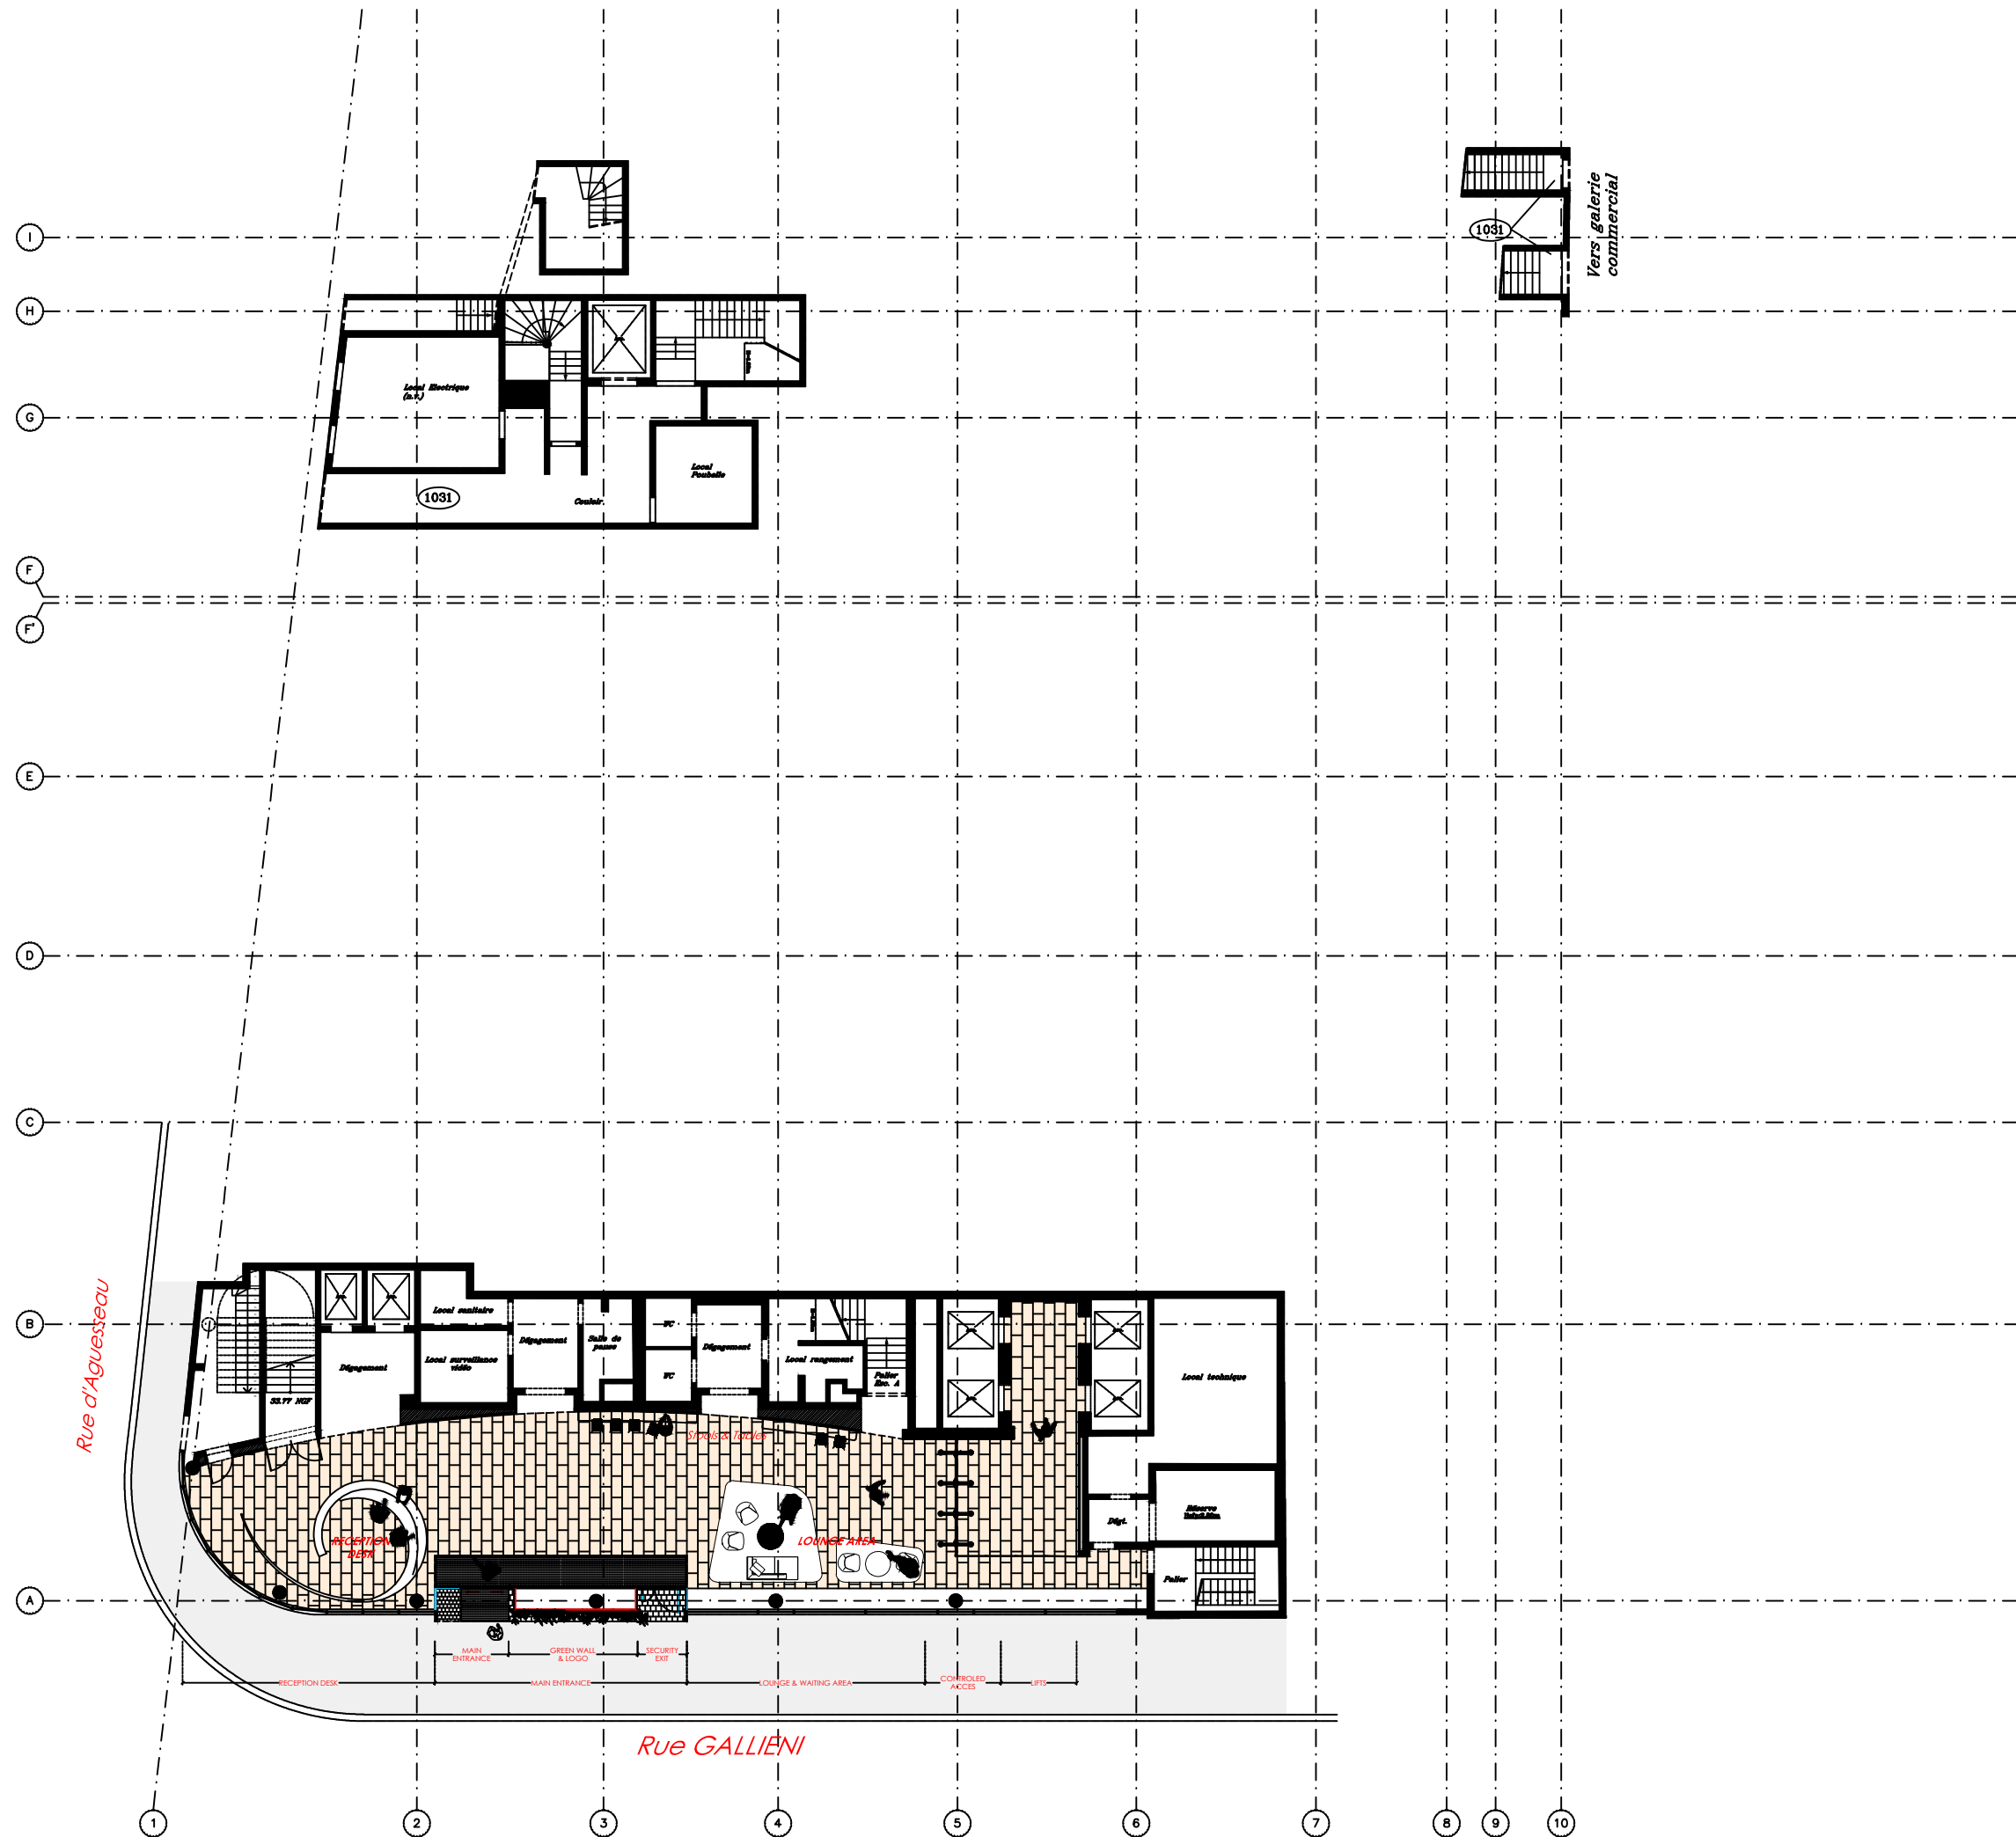



IMMEUBLE ANTARES

126 Rue Gallieni, 92100 BOULOGNE

No.	Description	Date
-	-	-
-	-	-
-	-	-
-	-	-

Phase

APS

Project number 003

Date 16/04/2018

Drawn by FL

Checked by GF


Nom


R+1

Scale 1/250

Numero Dessin

A3_04

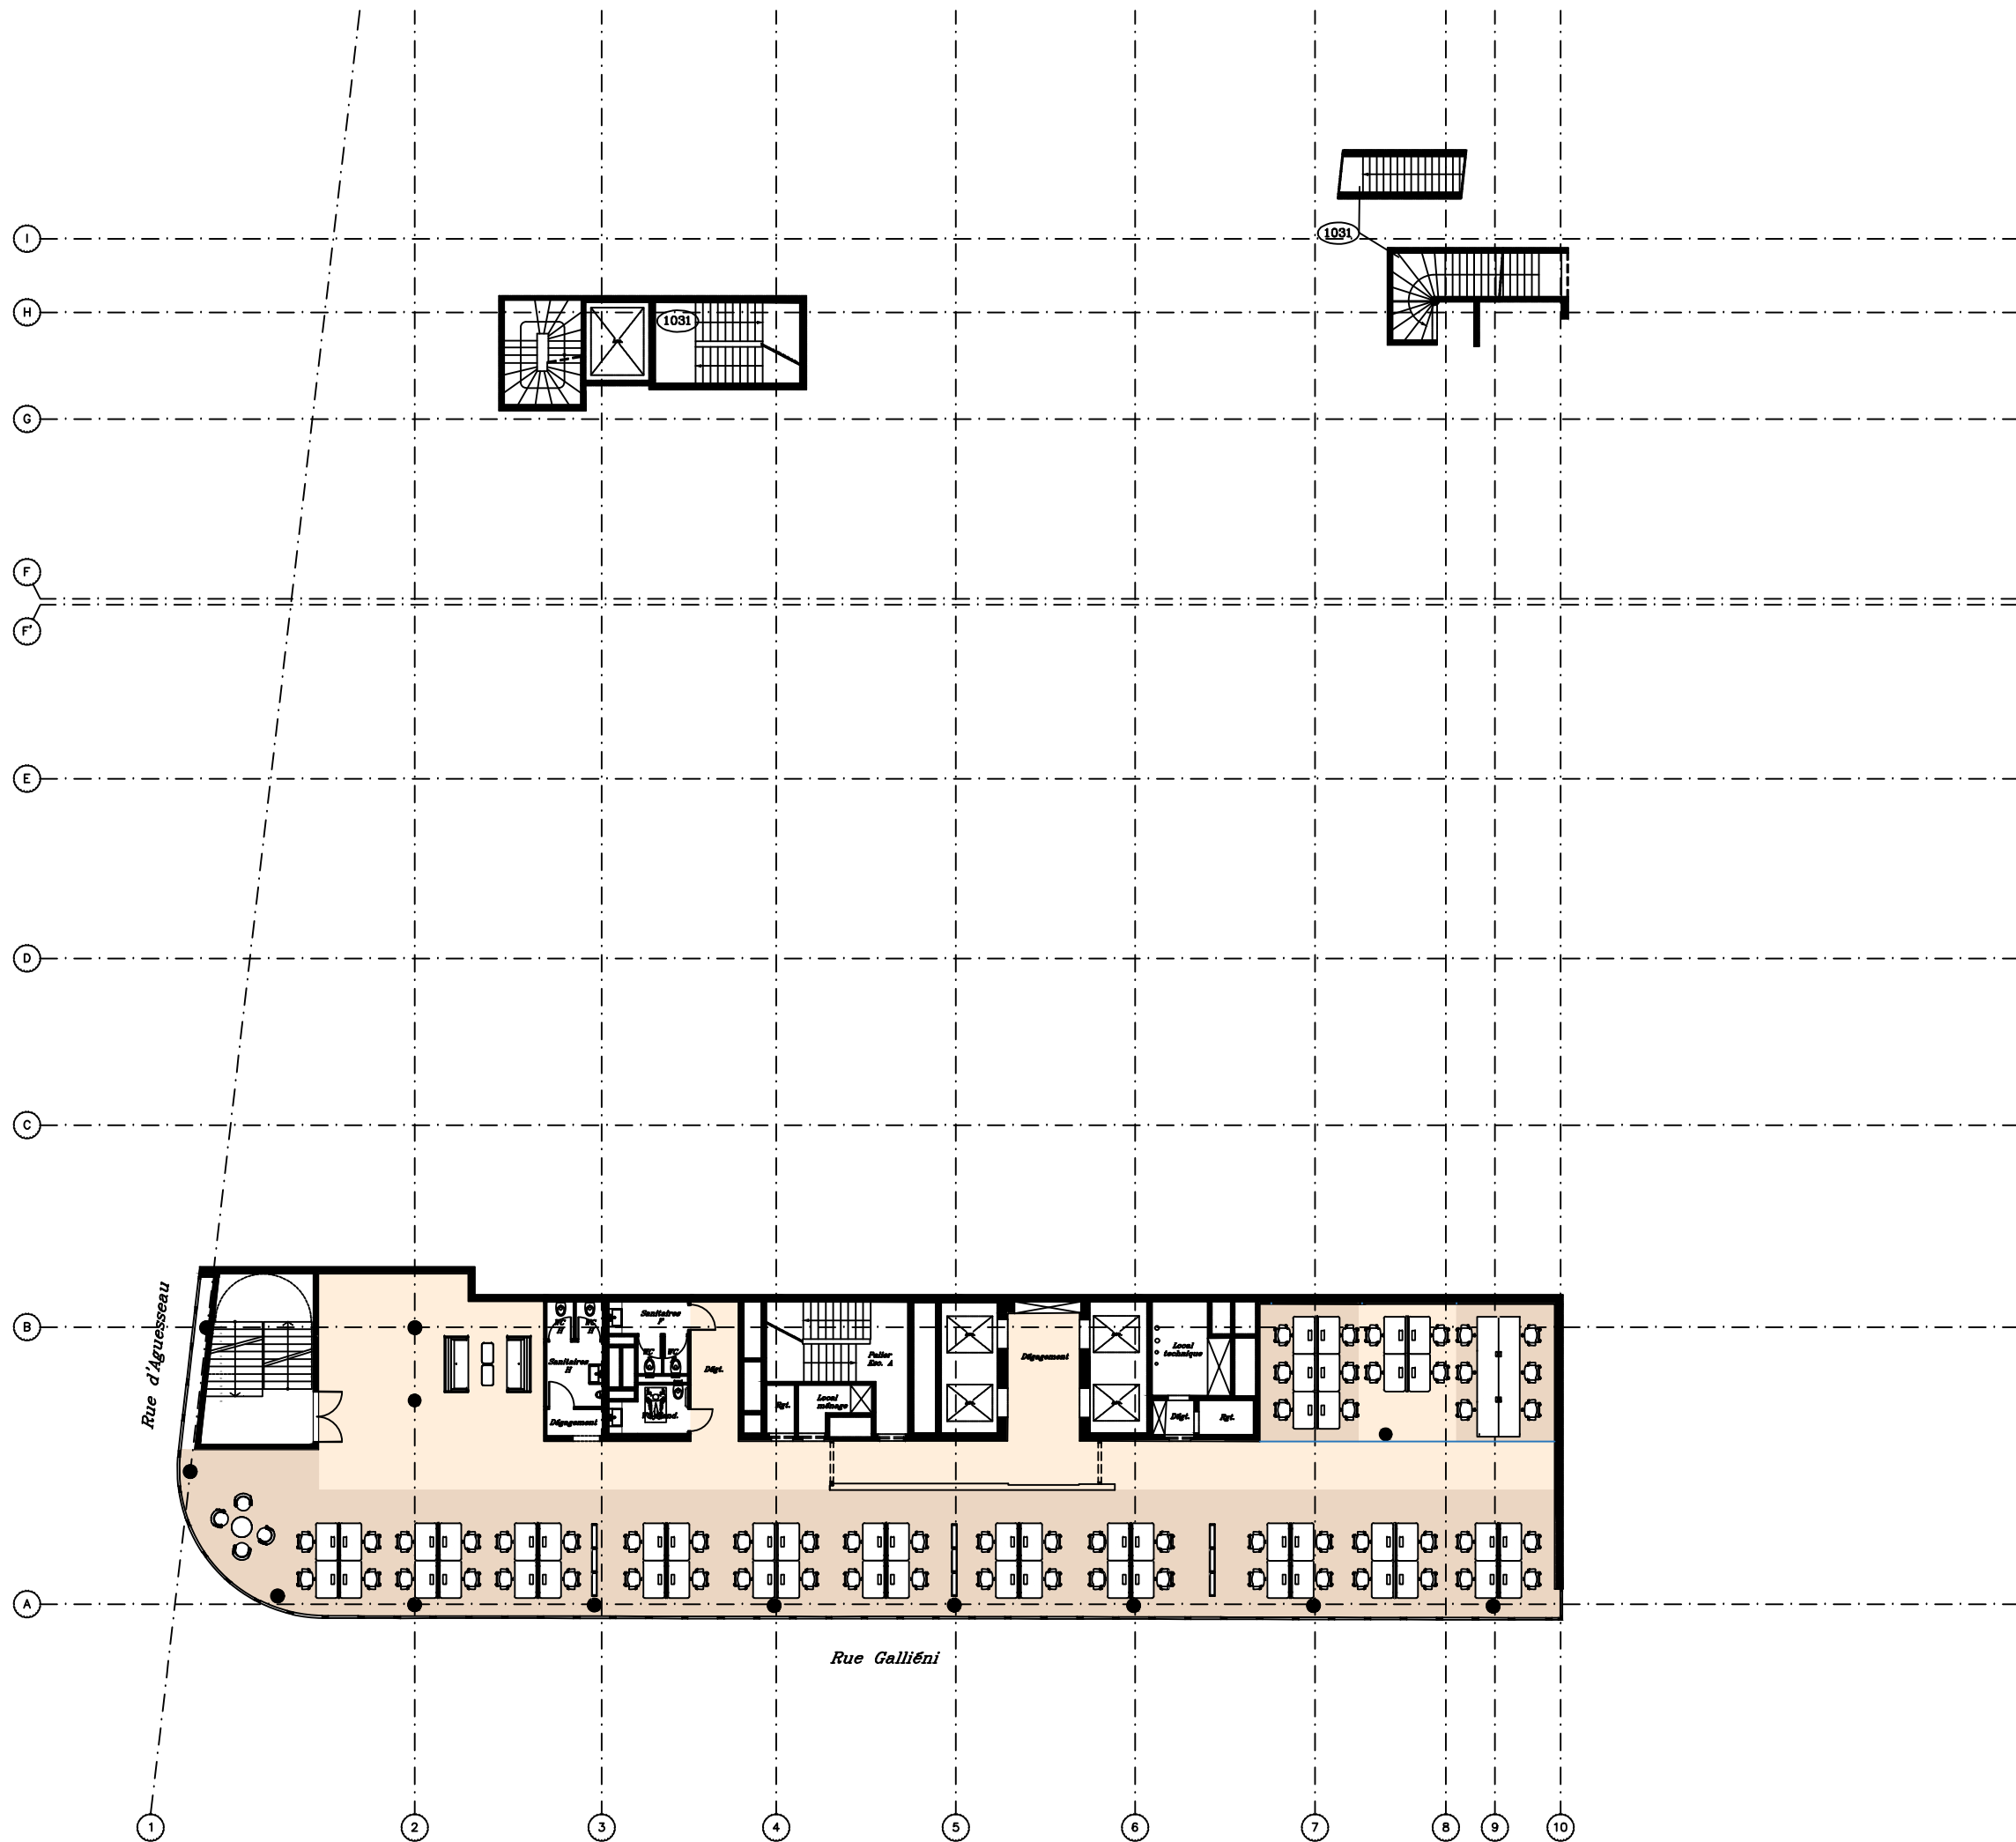

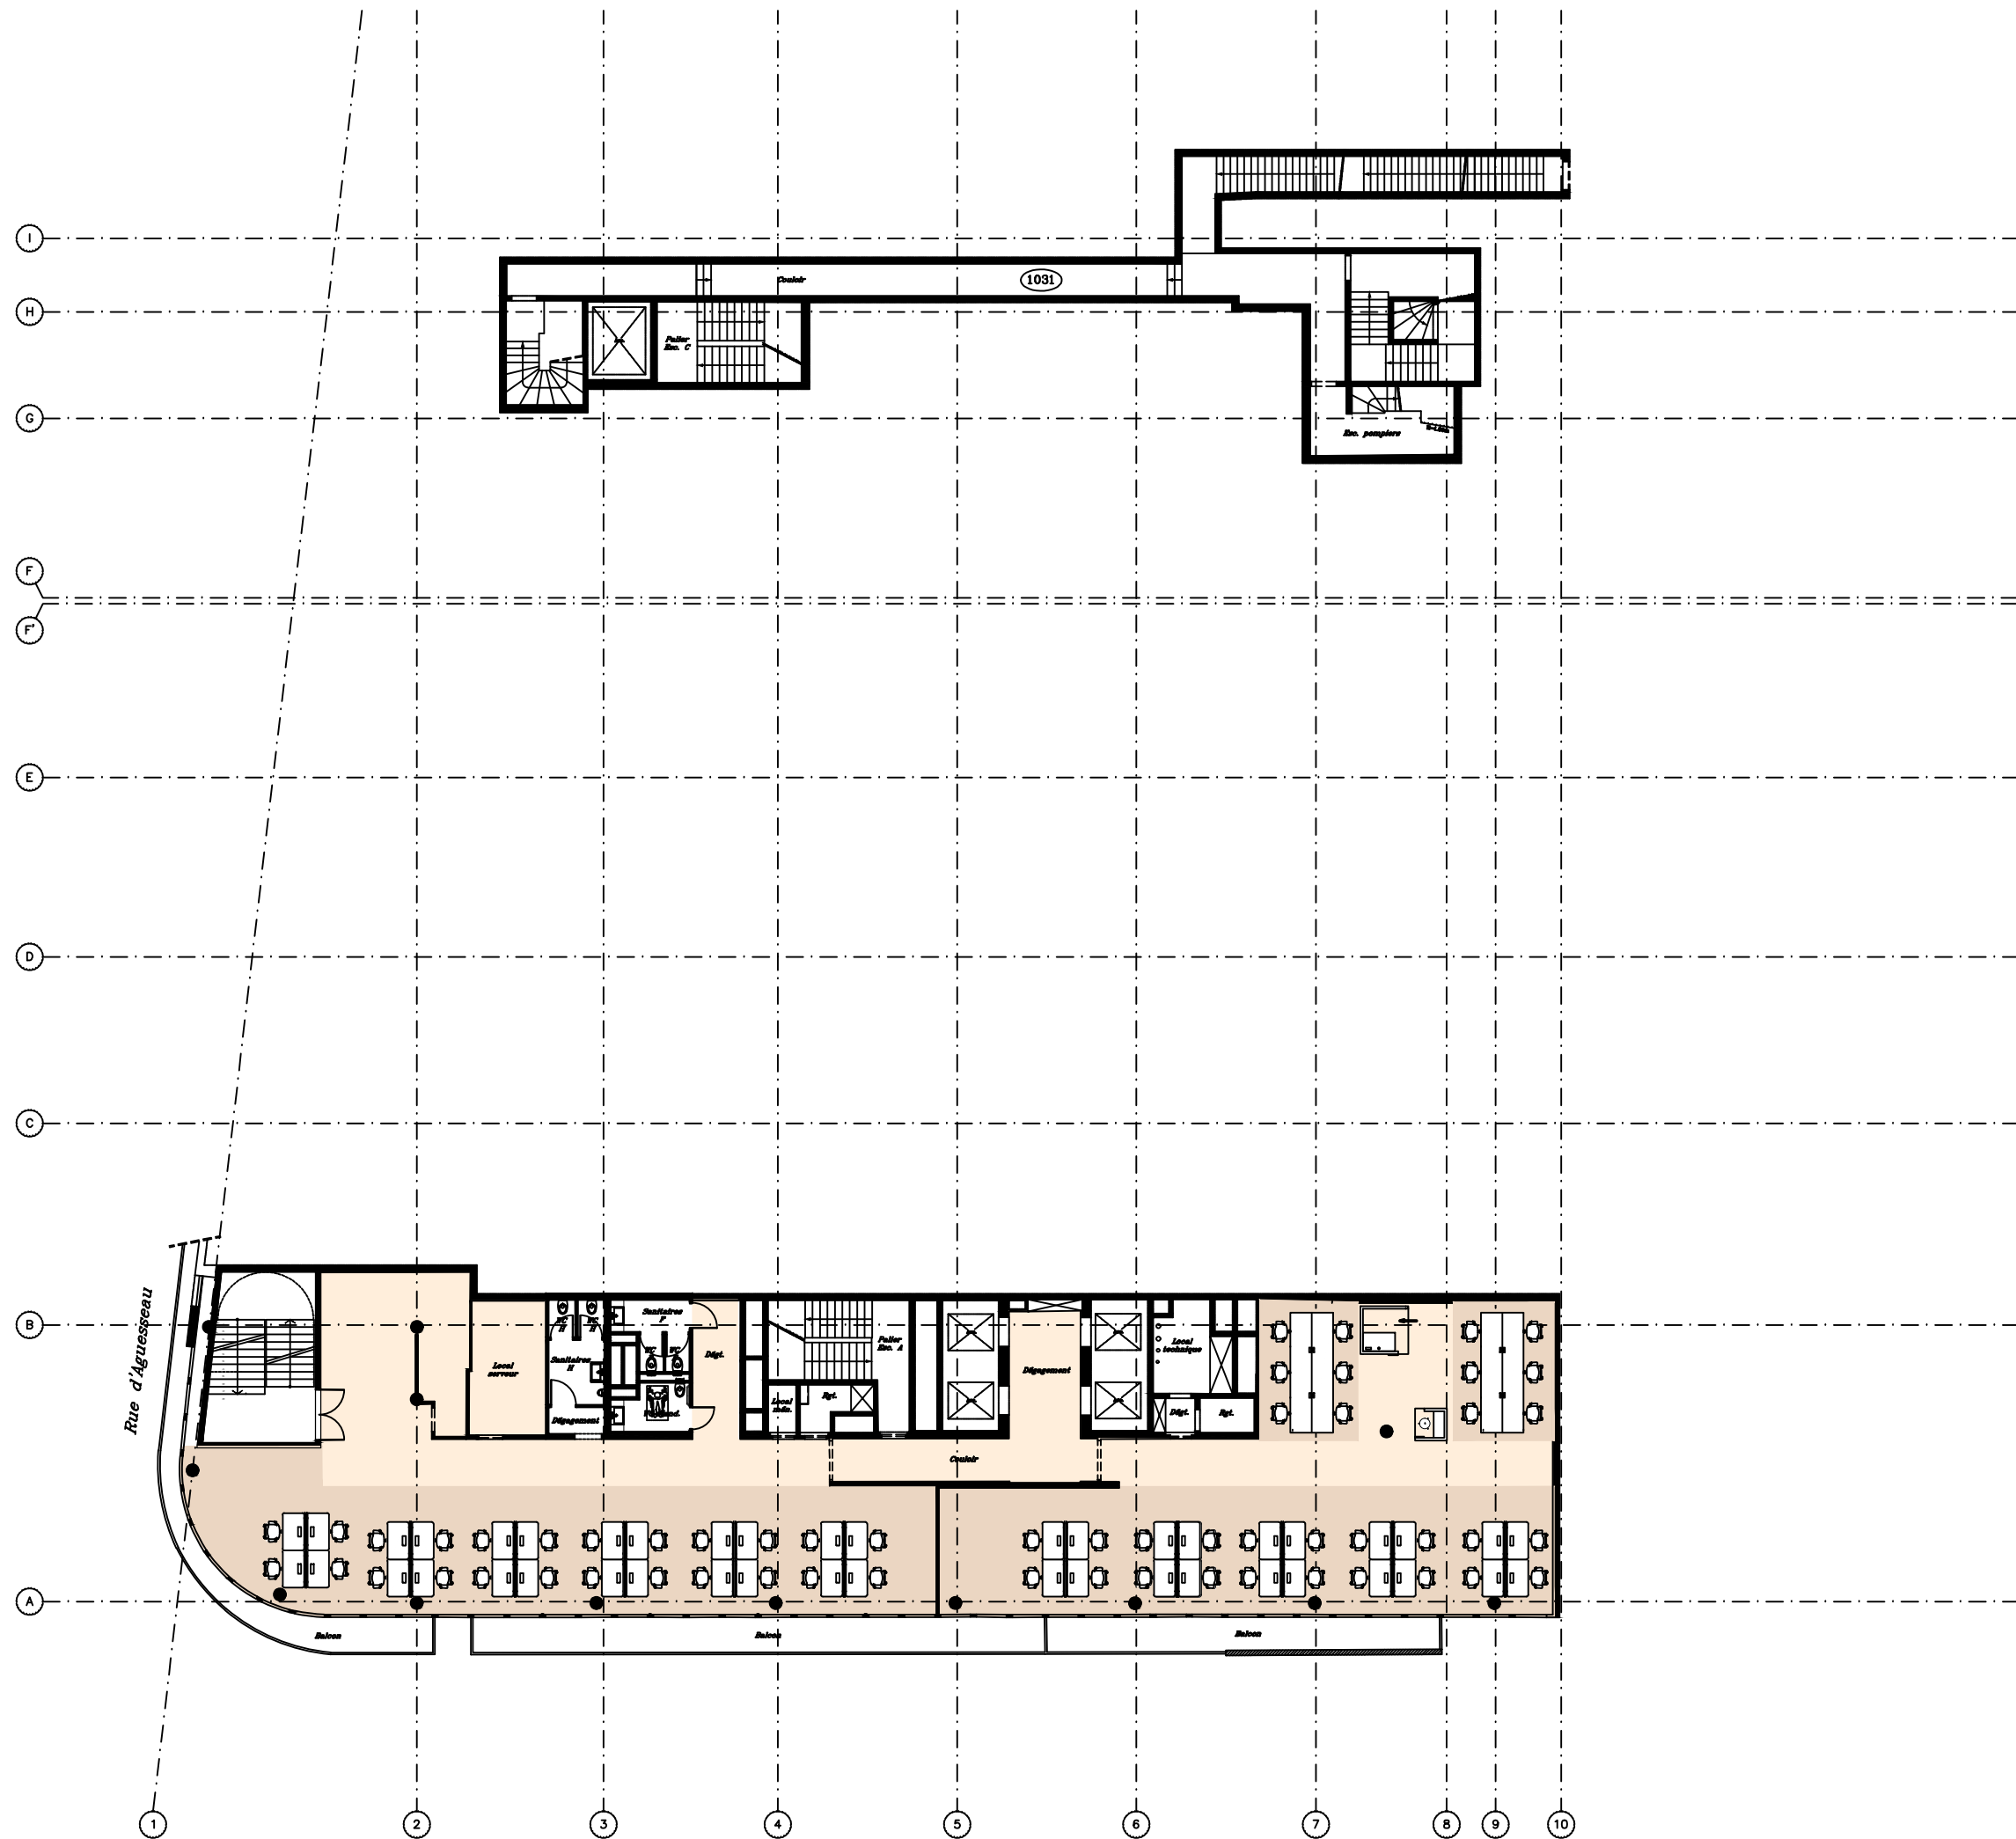

**IMMEUBLE
 ANTARES**

126 Rue Gallieni, 92100 BOULOGNE

No.	Description	Date
-	-	-
-	-	-
-	-	-
-	-	-

Phase

APS

Project number 005

Date 16/04/2018

Drawn by MH

Checked by GF


Nom

R+2

Scale 1/250

Numero Dessin


A3_05

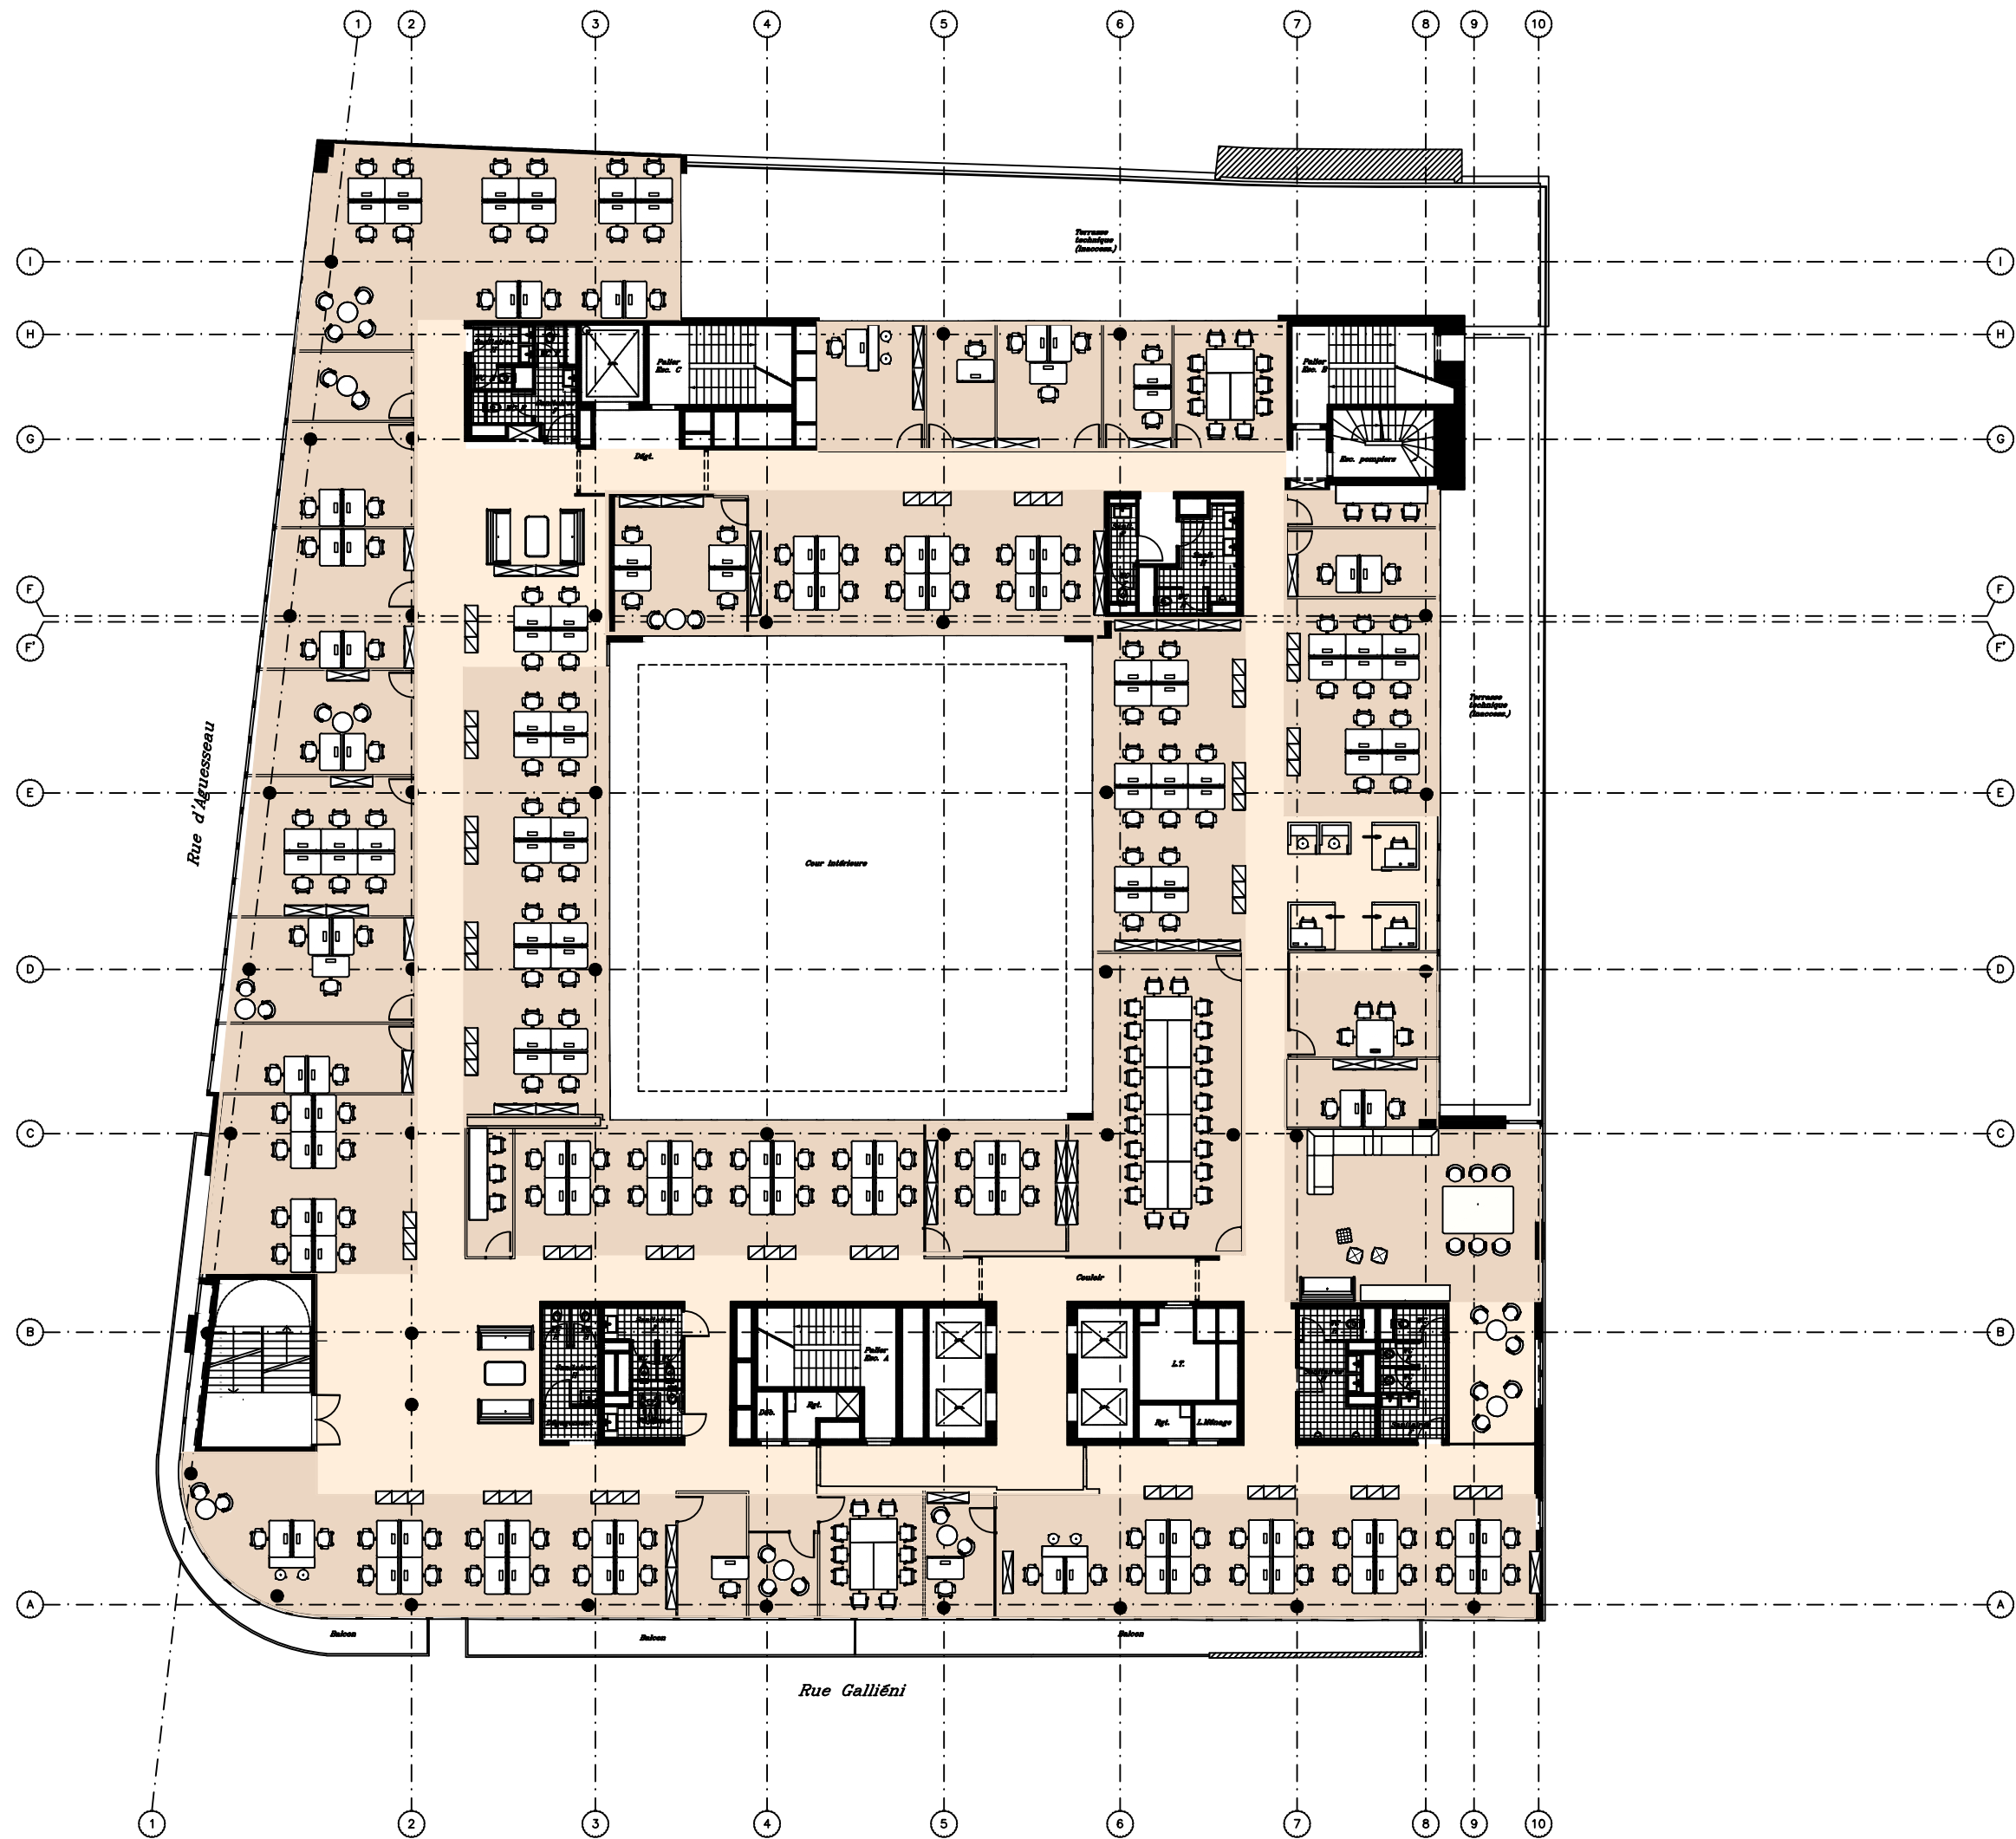

No.	Description	Date

Phase
APS
 Project number 006
 Date 16/04/2018
 Drawn by MH
 Checked by GF
 Nom

R+3

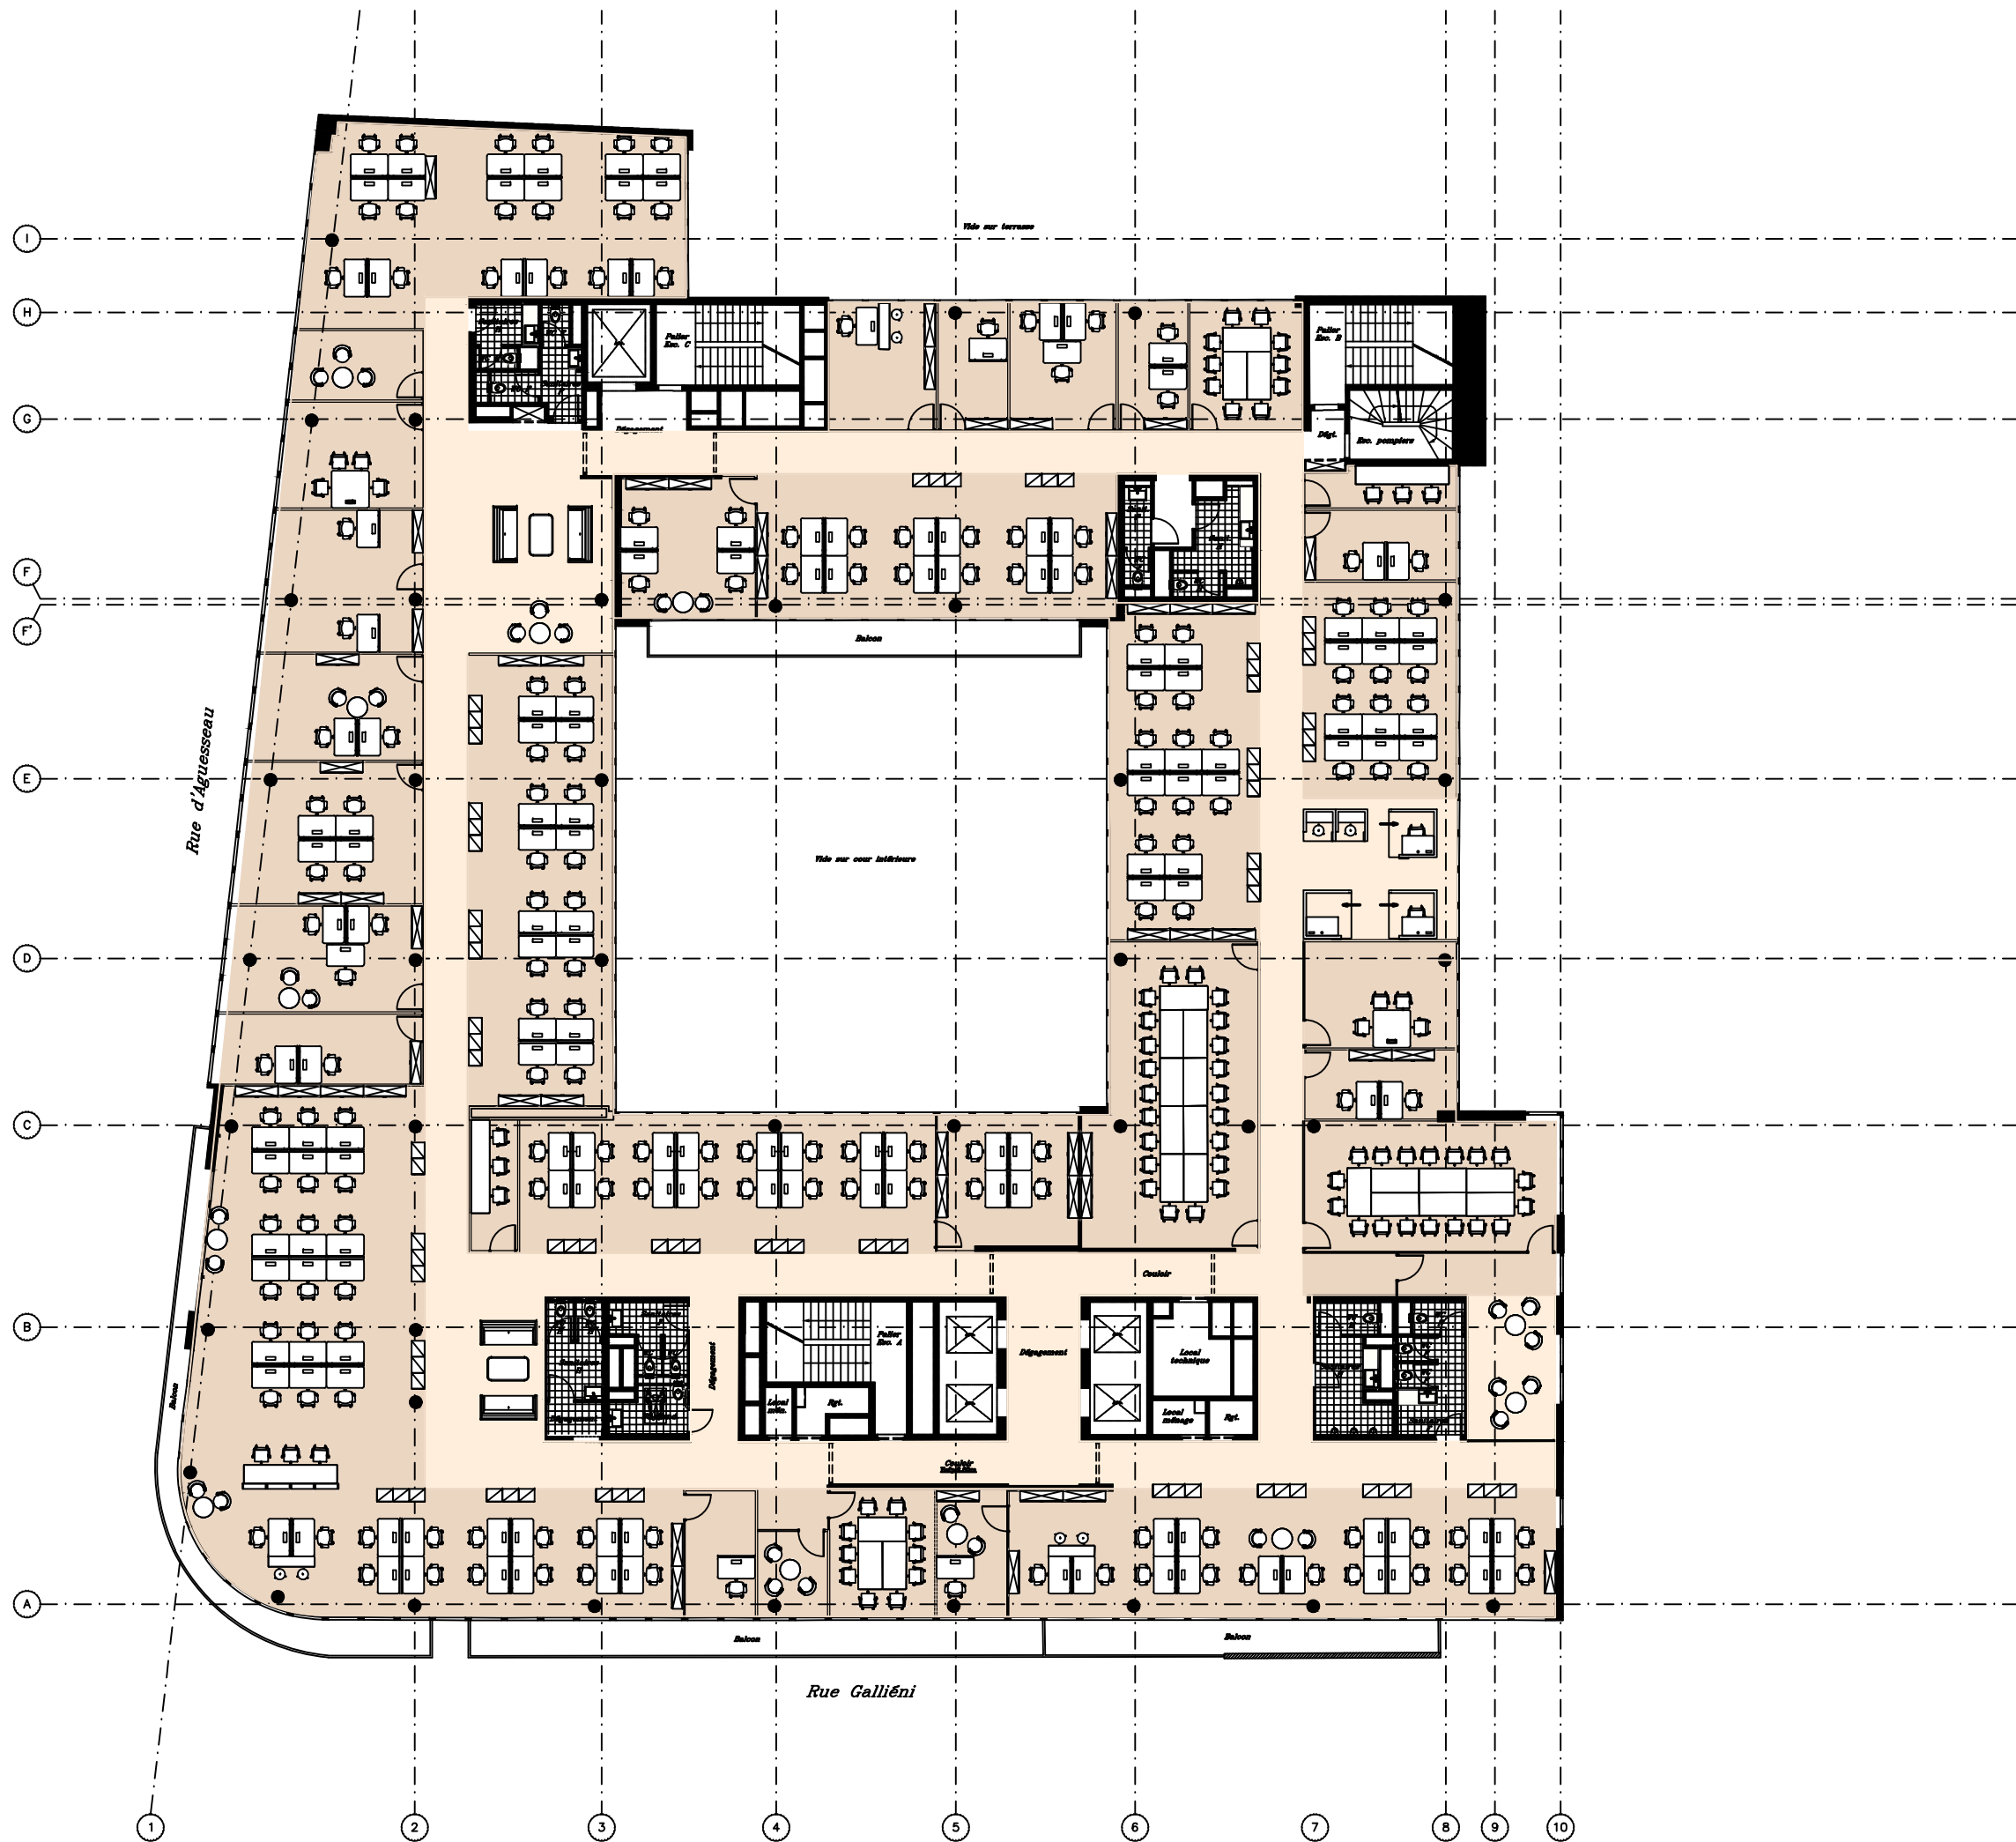

**IMMEUBLE
 ANTARES**

126 Rue Gallieni, 92100 BOULOGNE


No.	Description	Date

Phase

APS

Project number	007
Date	16/04/2018
Drawn by	MH
Checked by	GF
Nom	


R+4

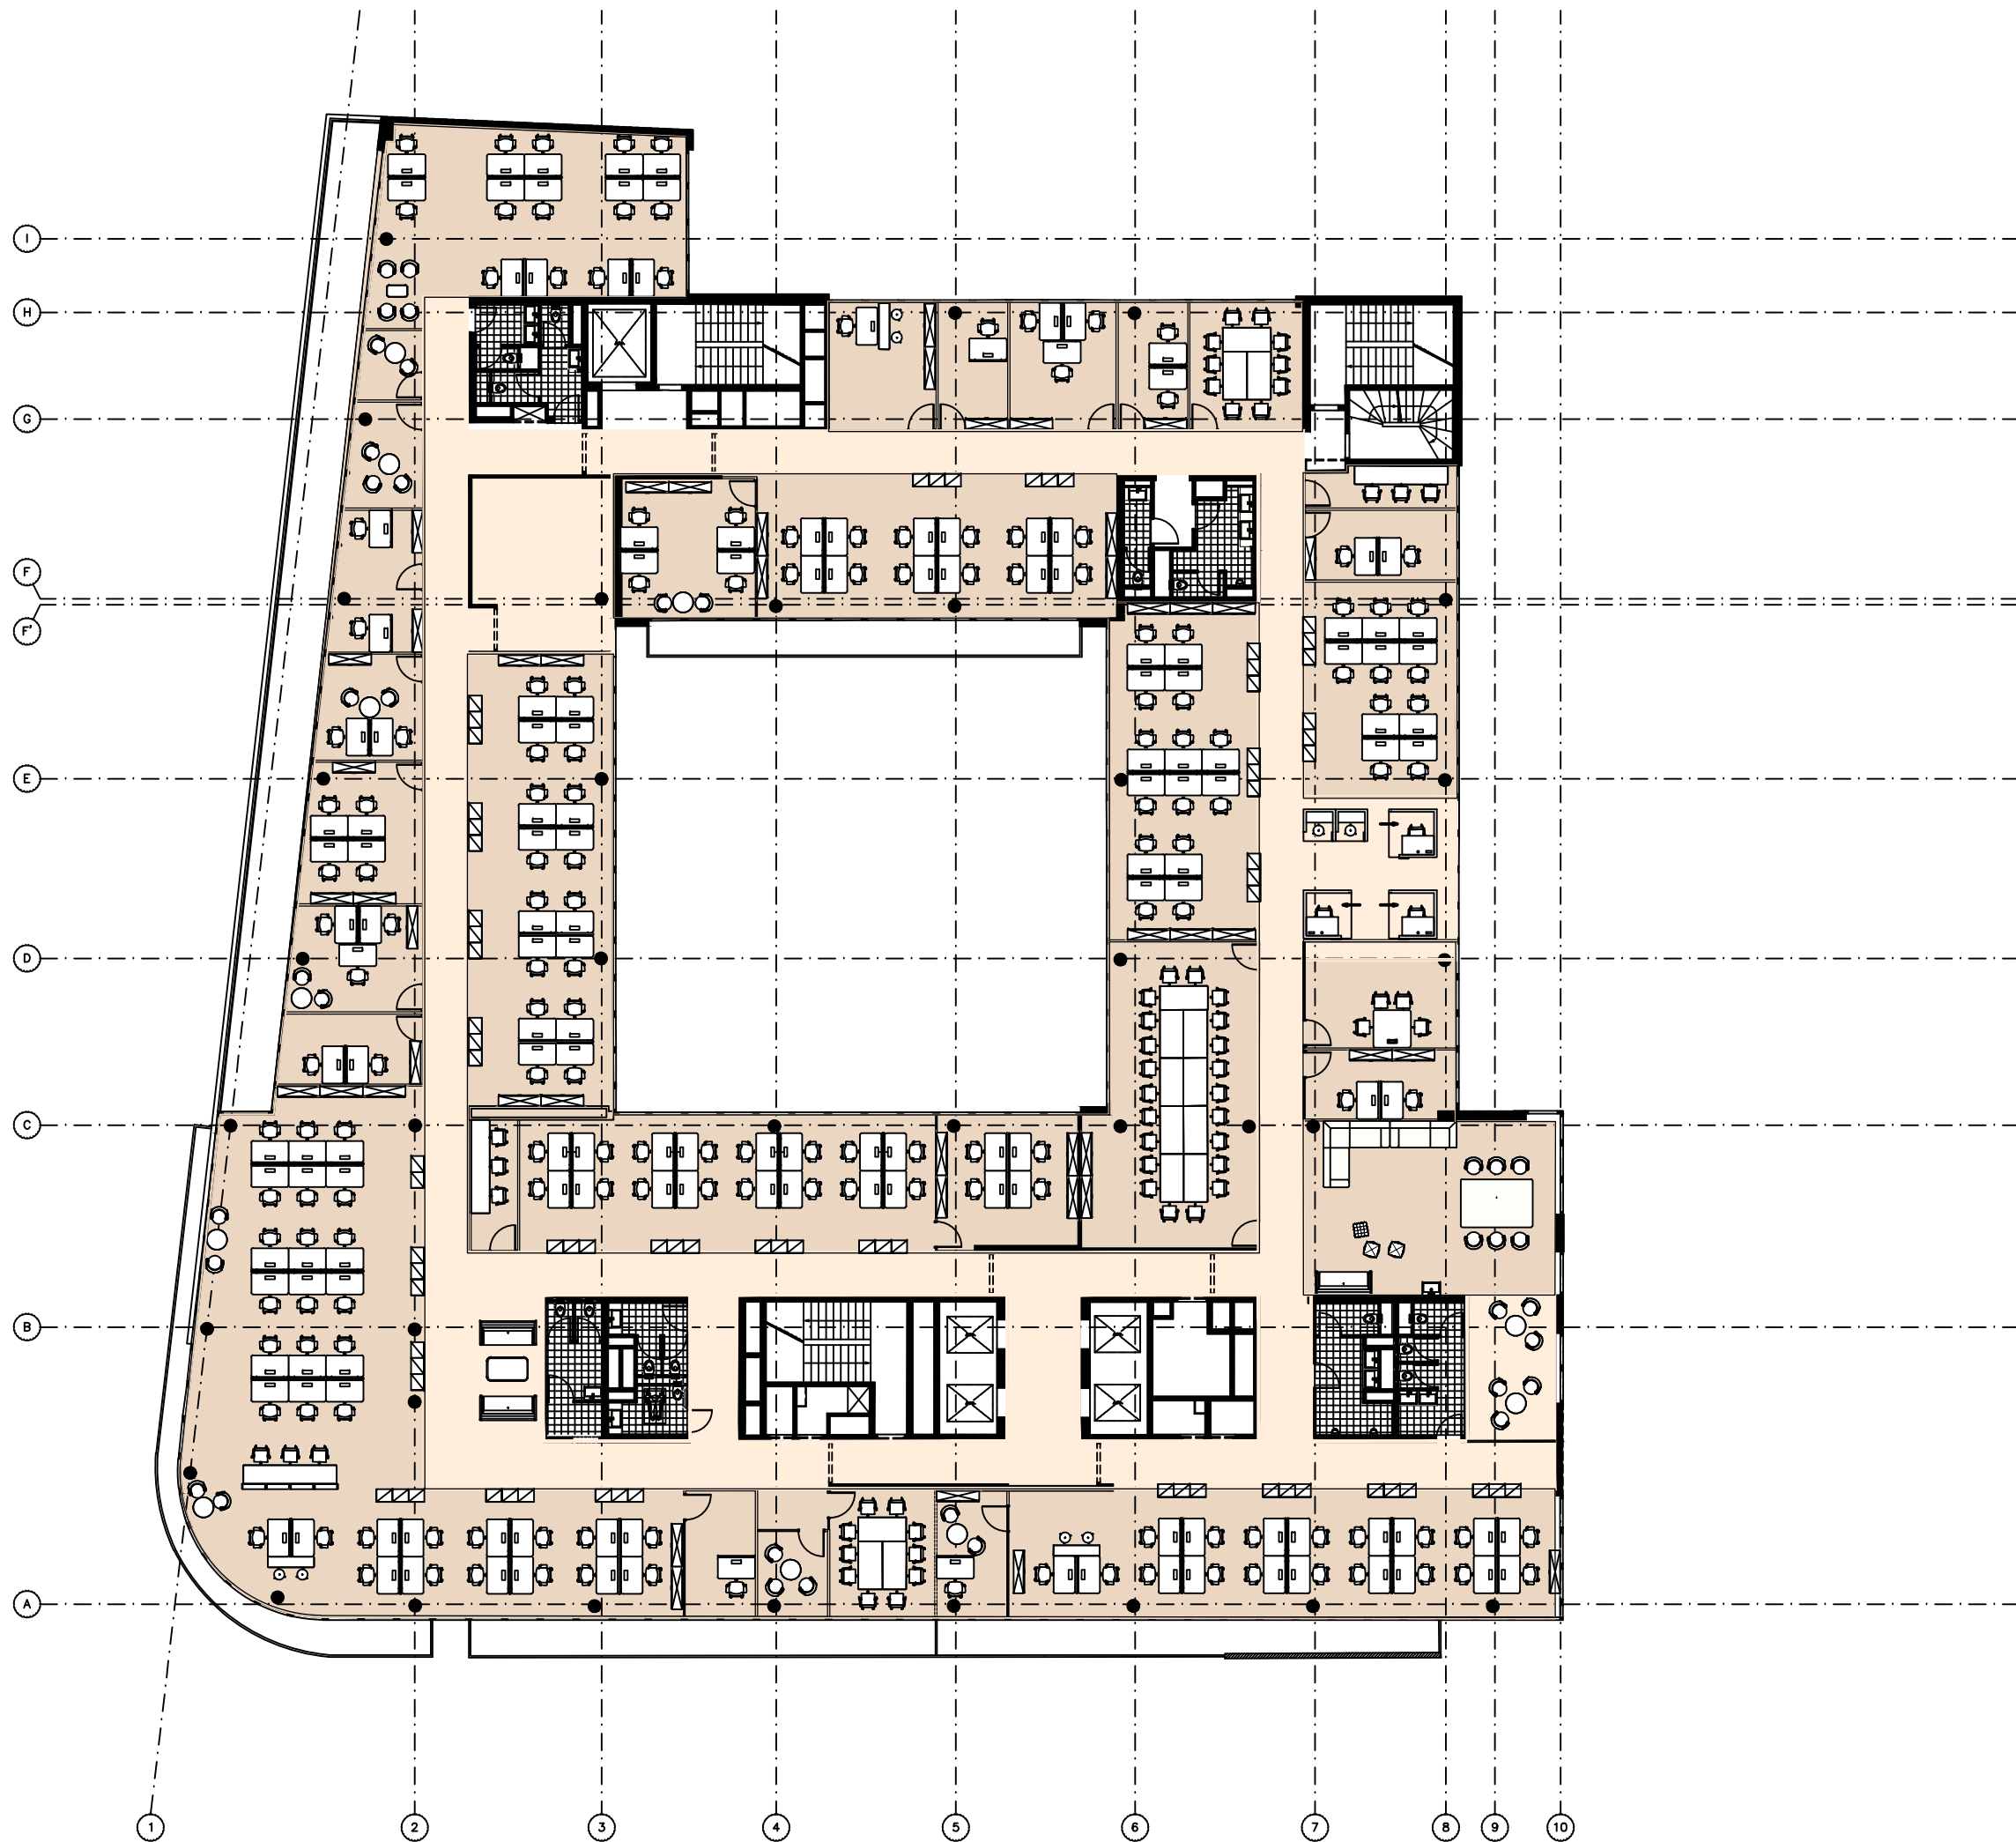

No.	Description	Date

Phase
APS
 Project number 008
 Date 16/04/2018
 Drawn by MH
 Checked by GF
 Nom

R+5

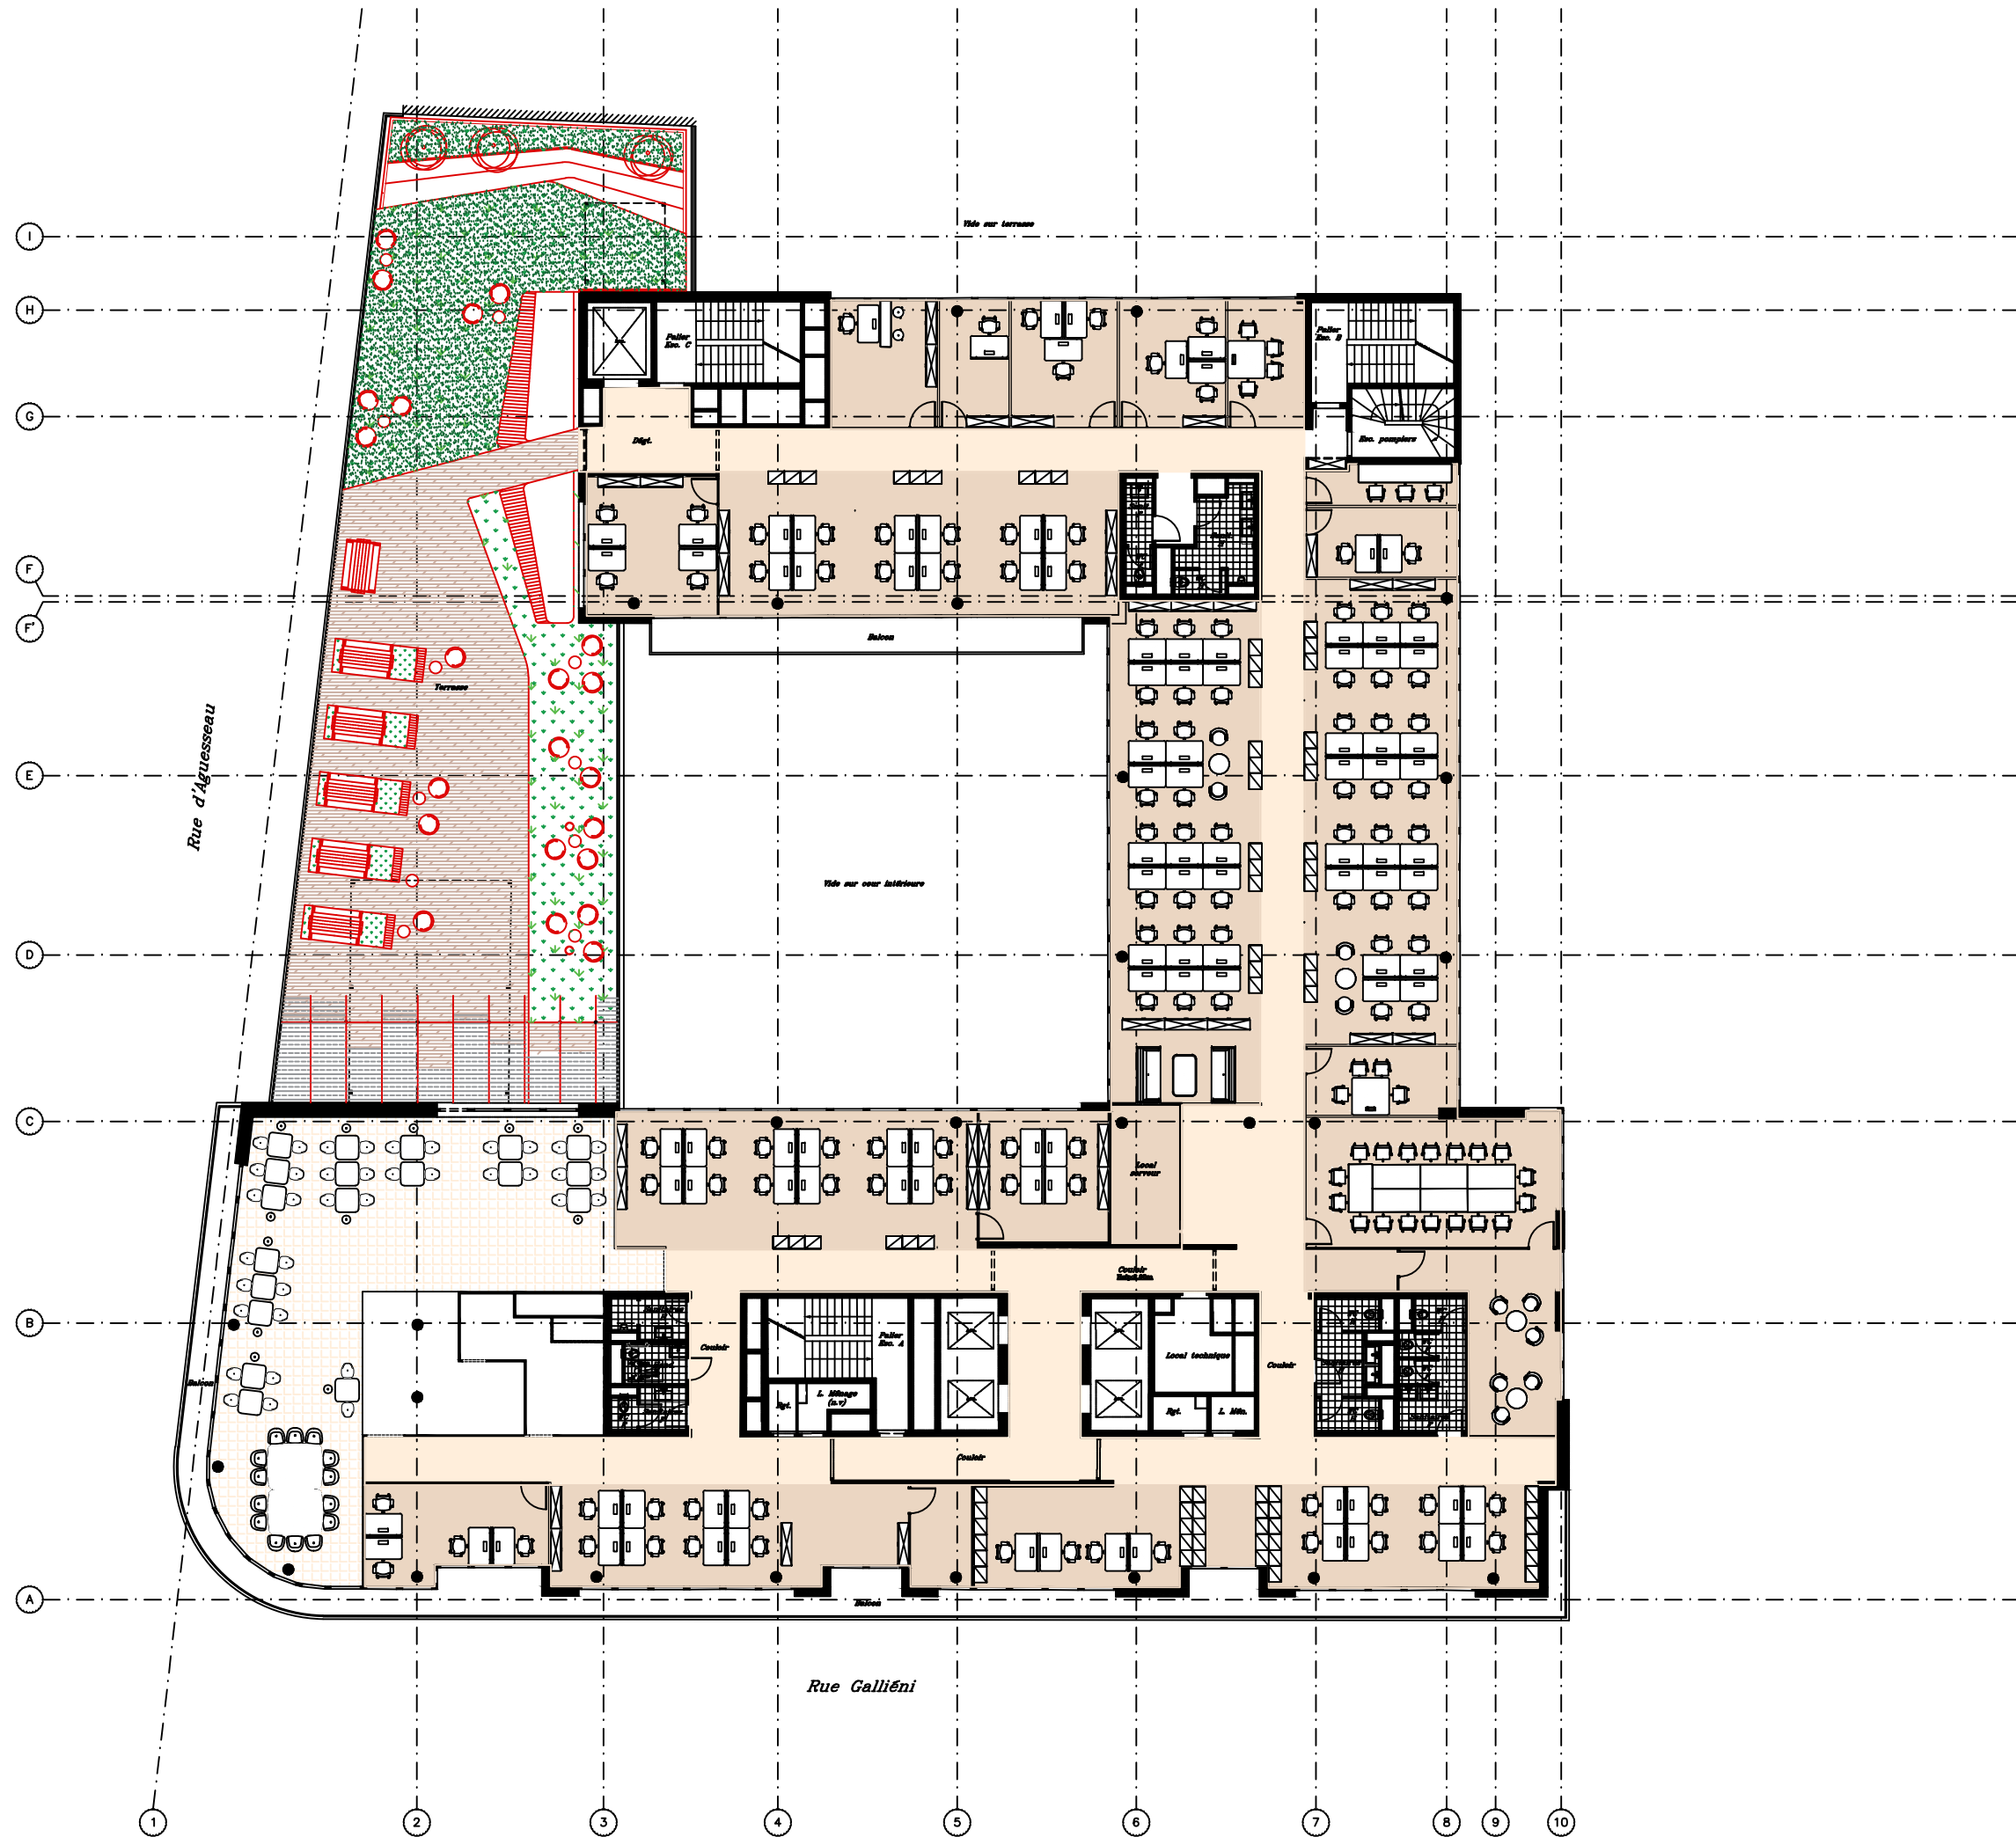


No.	Description	Date

Phase

APS

Project number	009
Date	16/04/2018
Drawn by	MH
Checked by	GF
Norm	

R+6

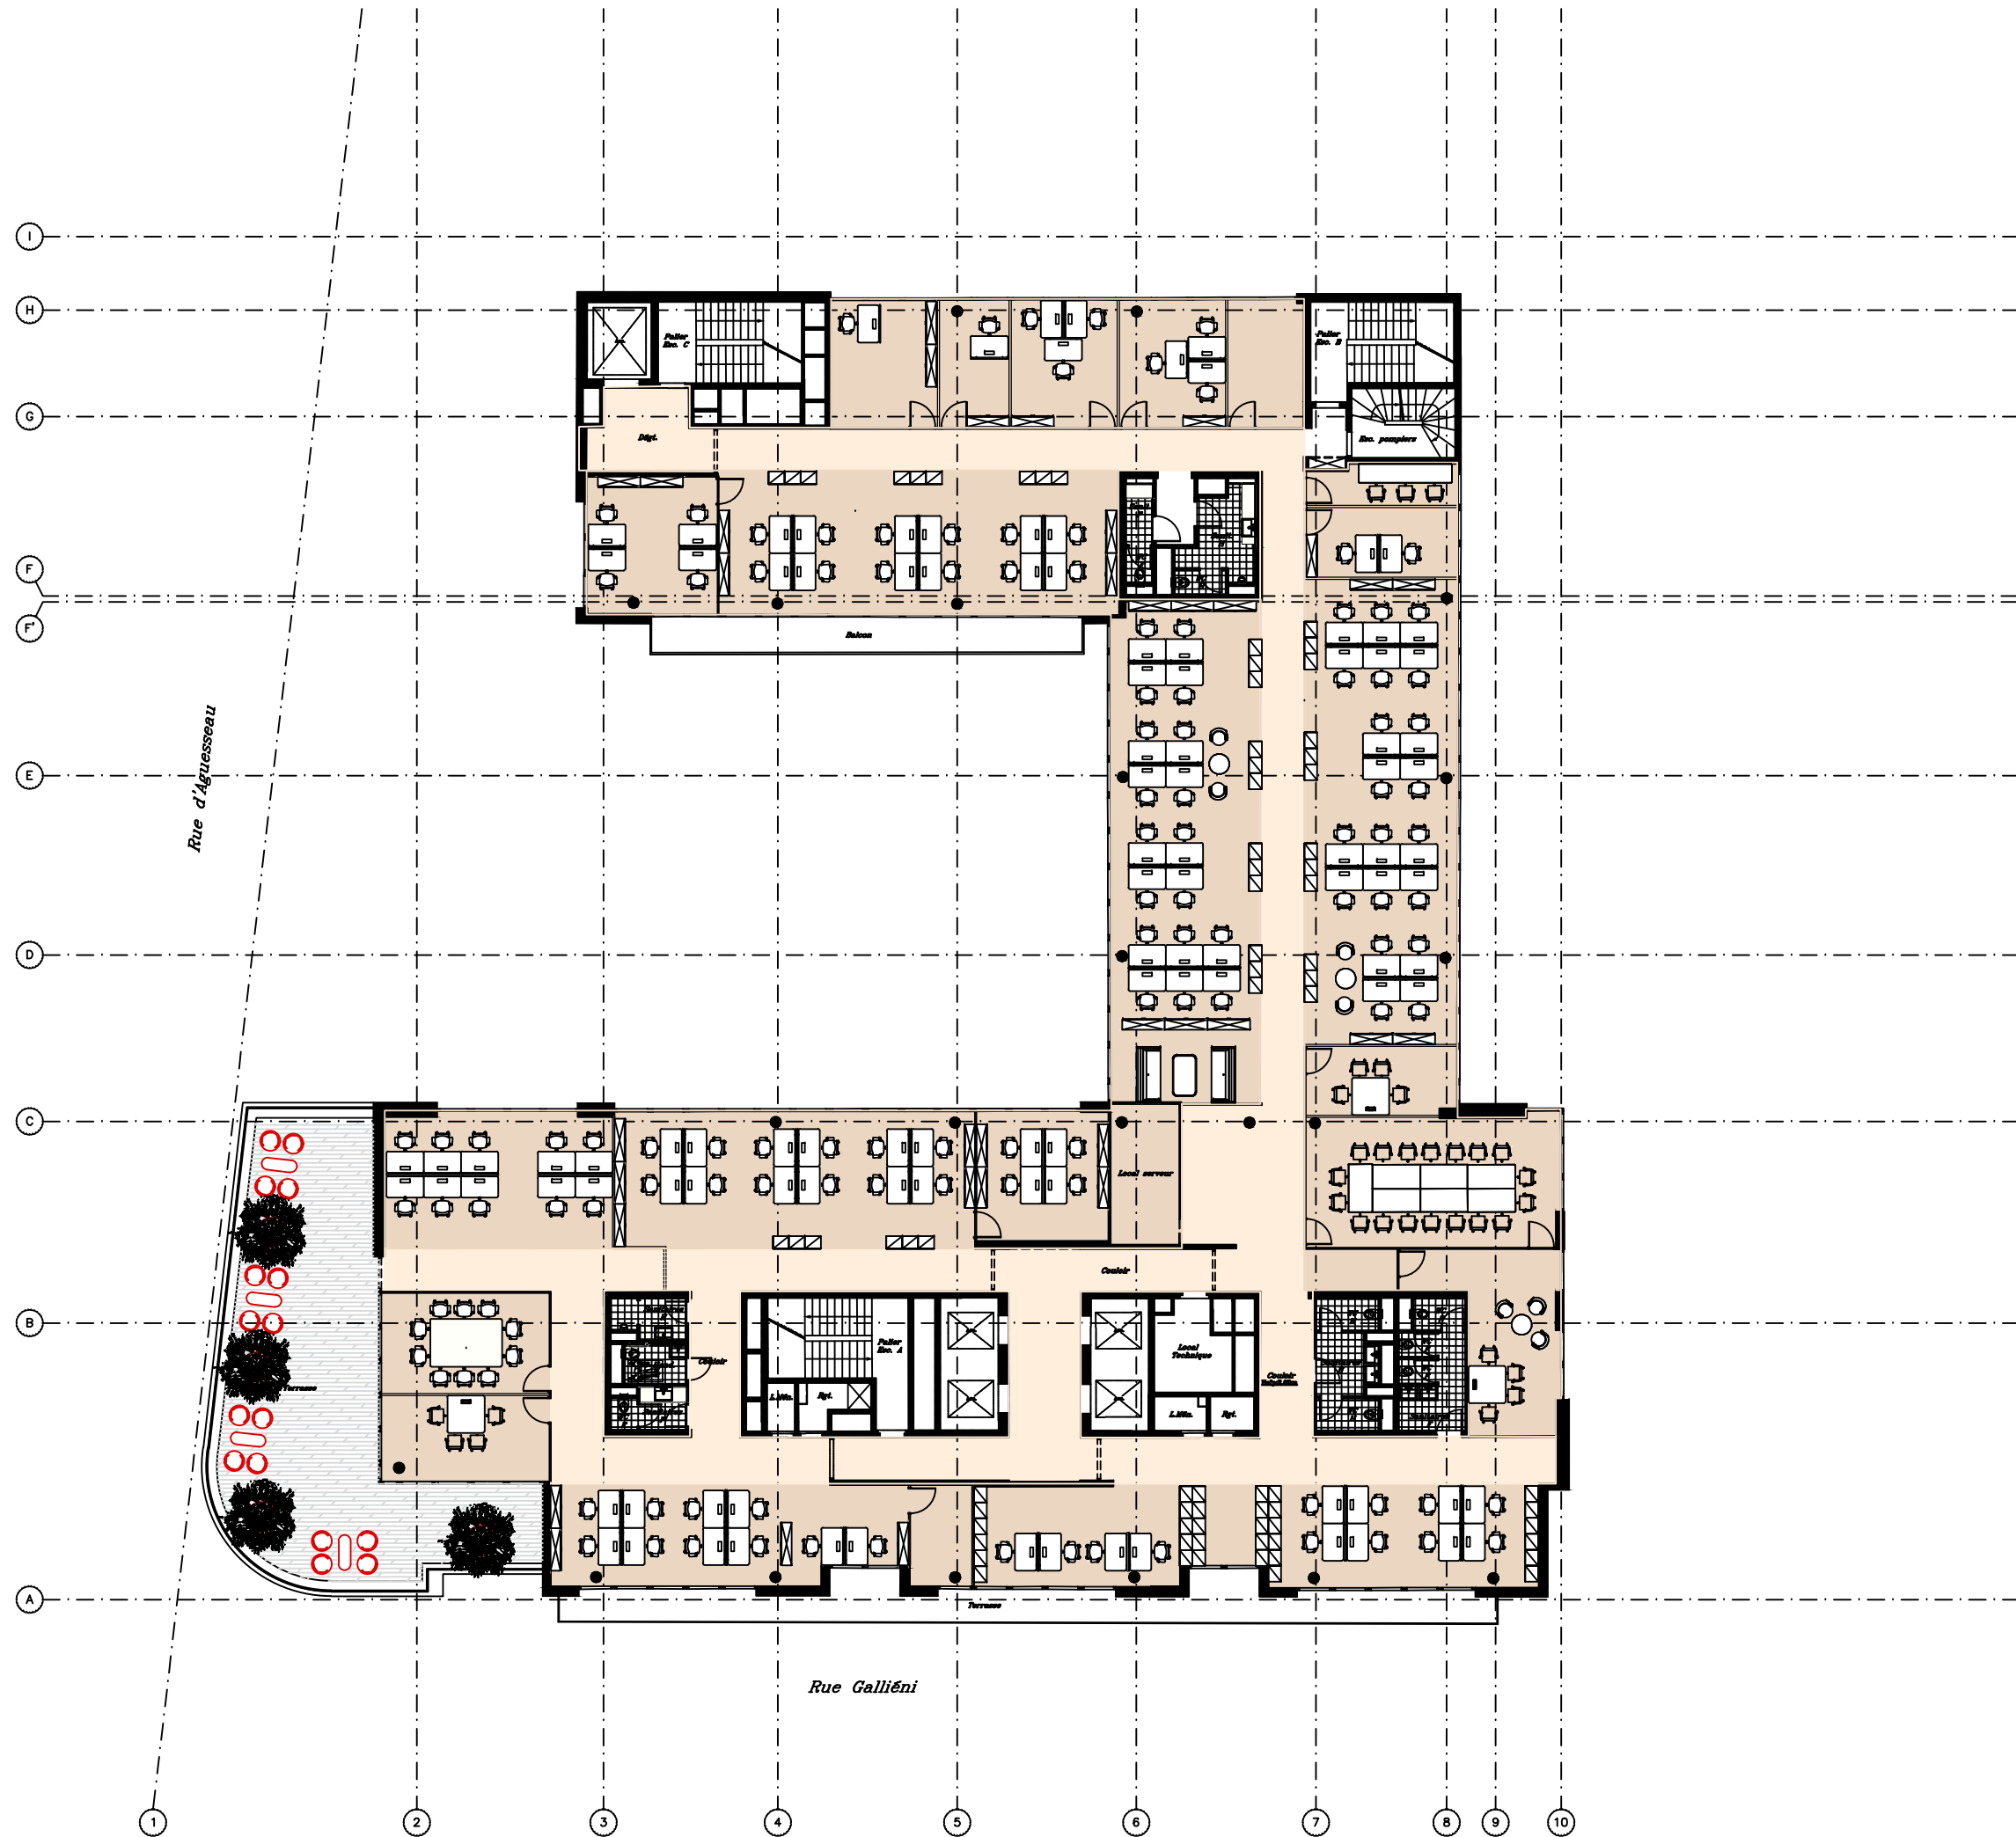

Contractant Général



CBRE DESIGN & PROJECT
76 rue de Prony, 75017

Architecte



ATELIER ARCHITECTURE FERRARINI
36 boulevard de la bastille, 75012 Paris
atelier@ferrarini.fr

Maître d'ouvrage



IMMEUBLE ANTARES

126 Rue Gallieni, 92100 BOULOGNE

No.	Description	Date

Phase

APS

Project number 0010

Date 16/04/2018

Drawn by MH

Checked by GF


Nom

R+7

Scale 1/250

Numero Dessin

A3_10

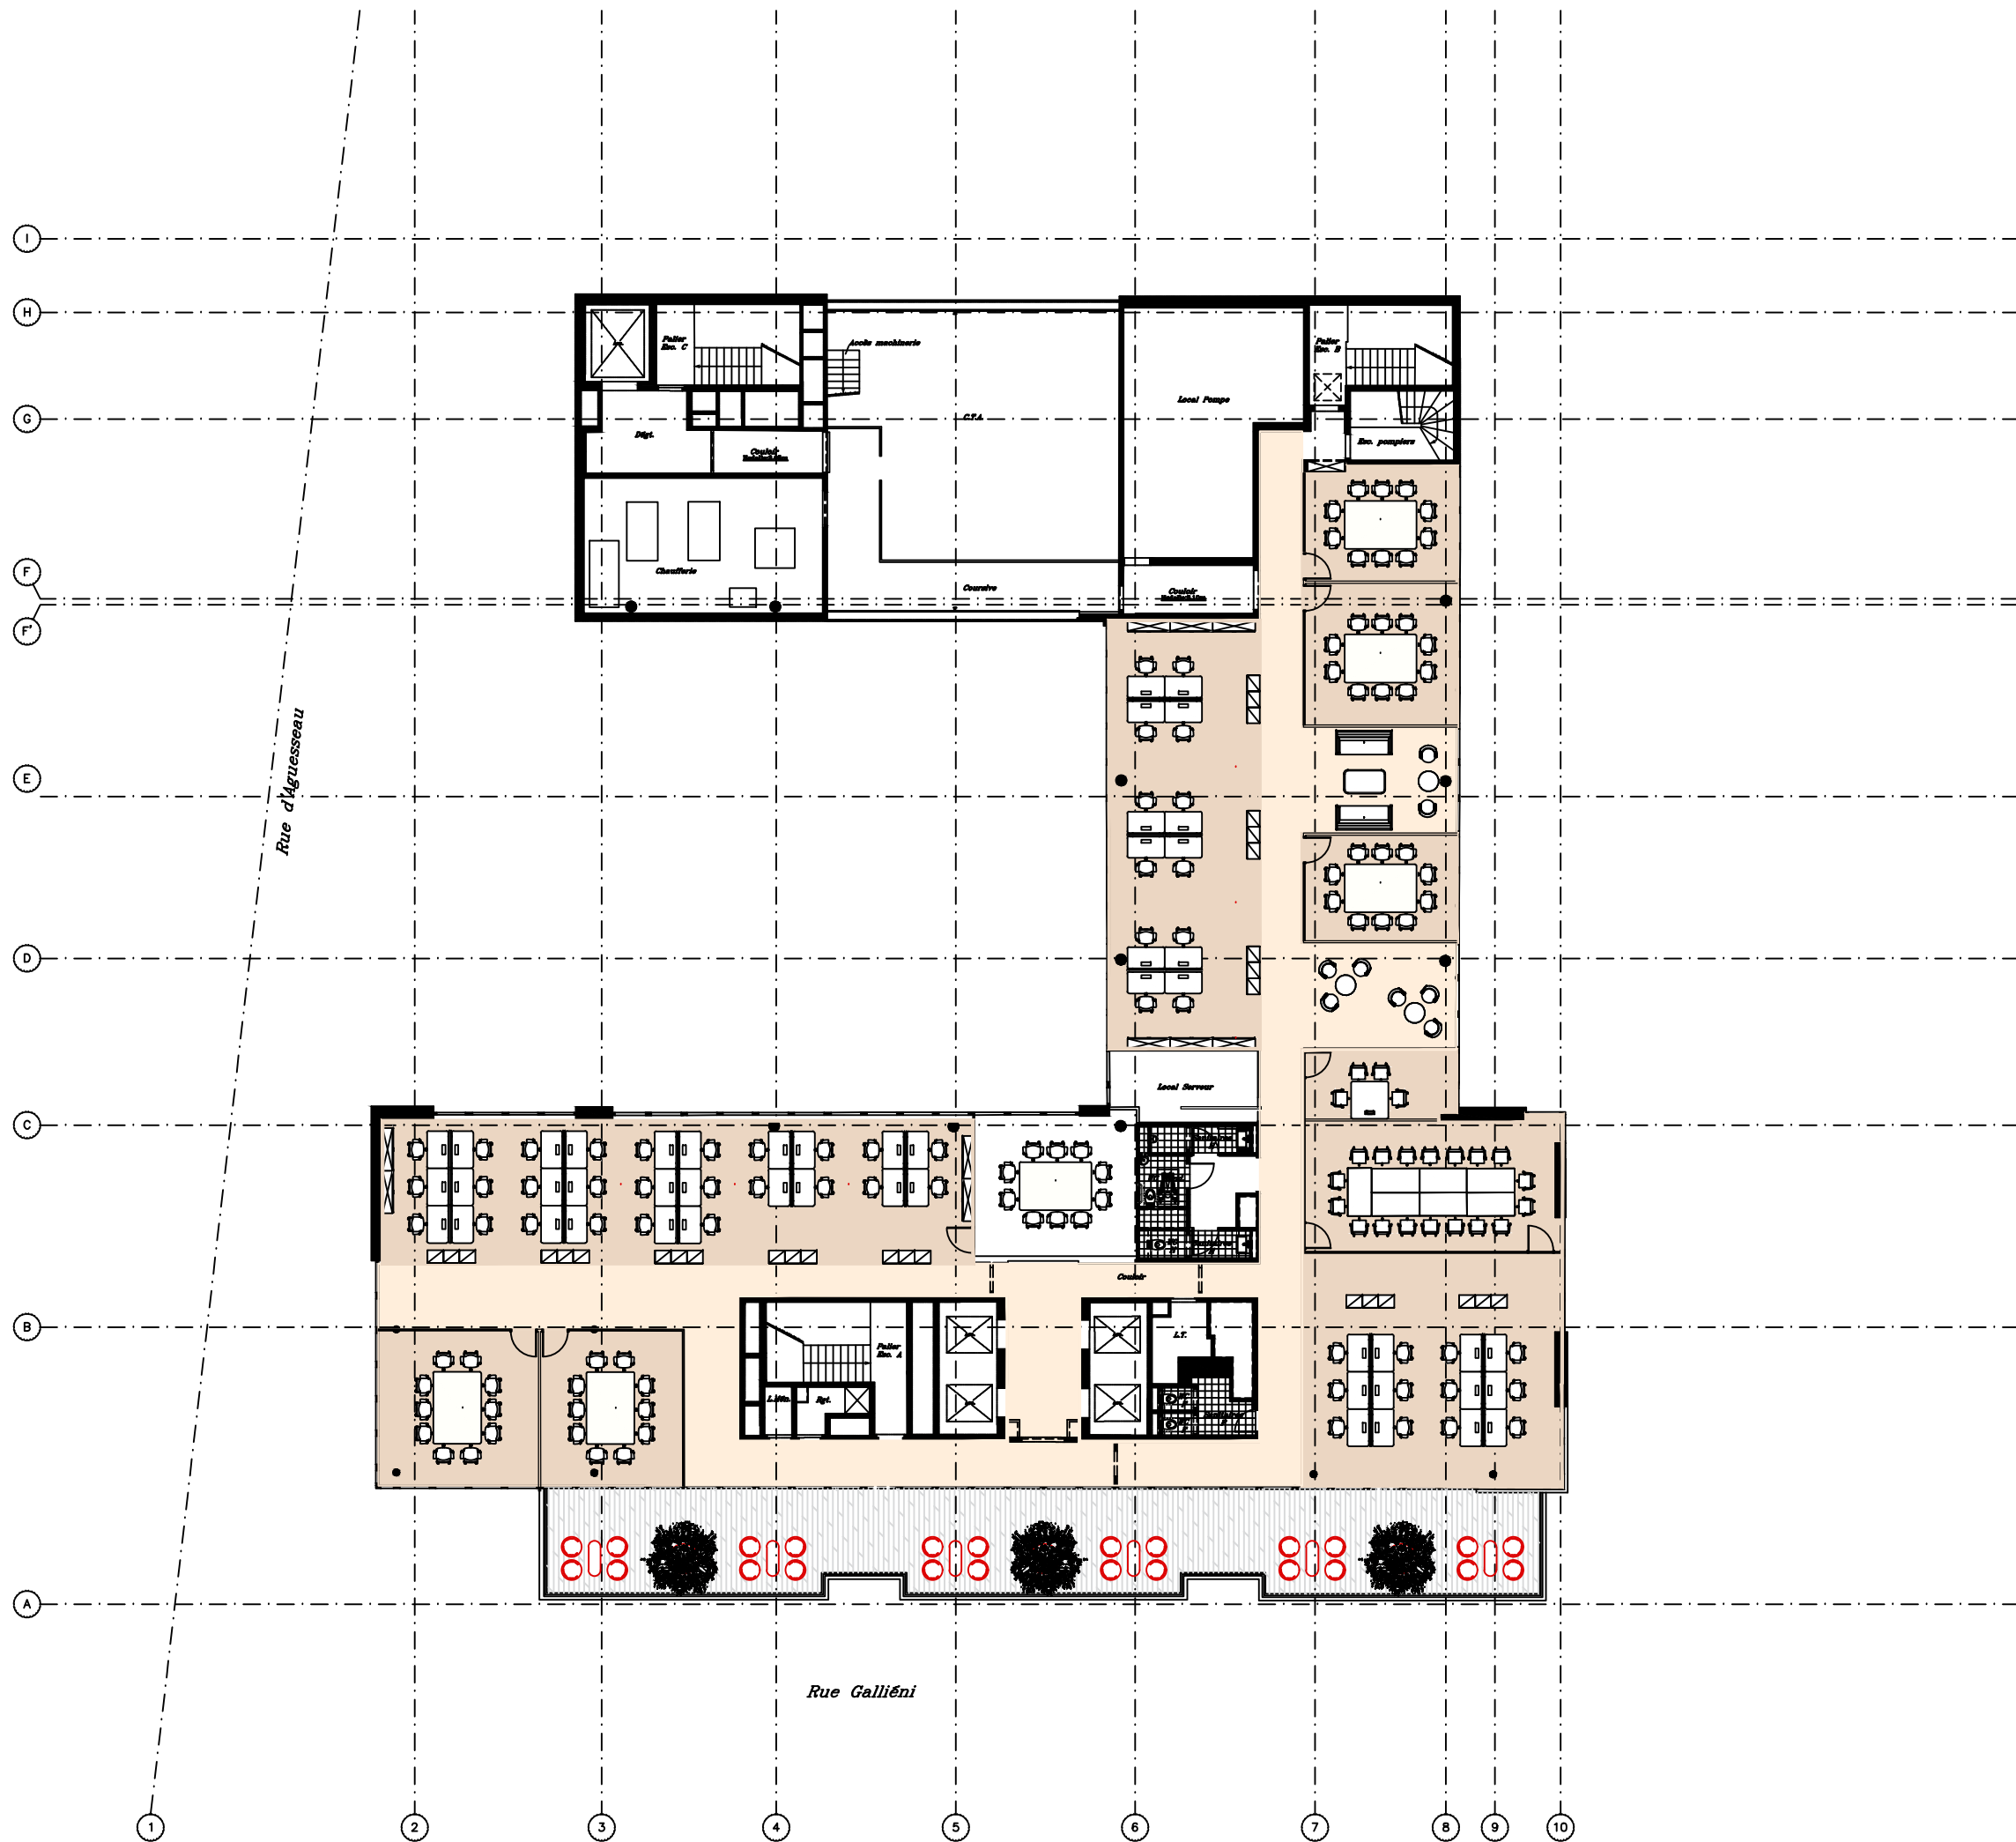

Architecte



Maître d'ouvrage



IMMEUBLE ANTARES

126 Rue Galliéni, 92100 BOULOGNE

No.	Description	Date


Phase

APS

Project number	011
Date	16/04/2018
Drawn by	MH
Checked by	GF
Nom	

R+8

A3_11

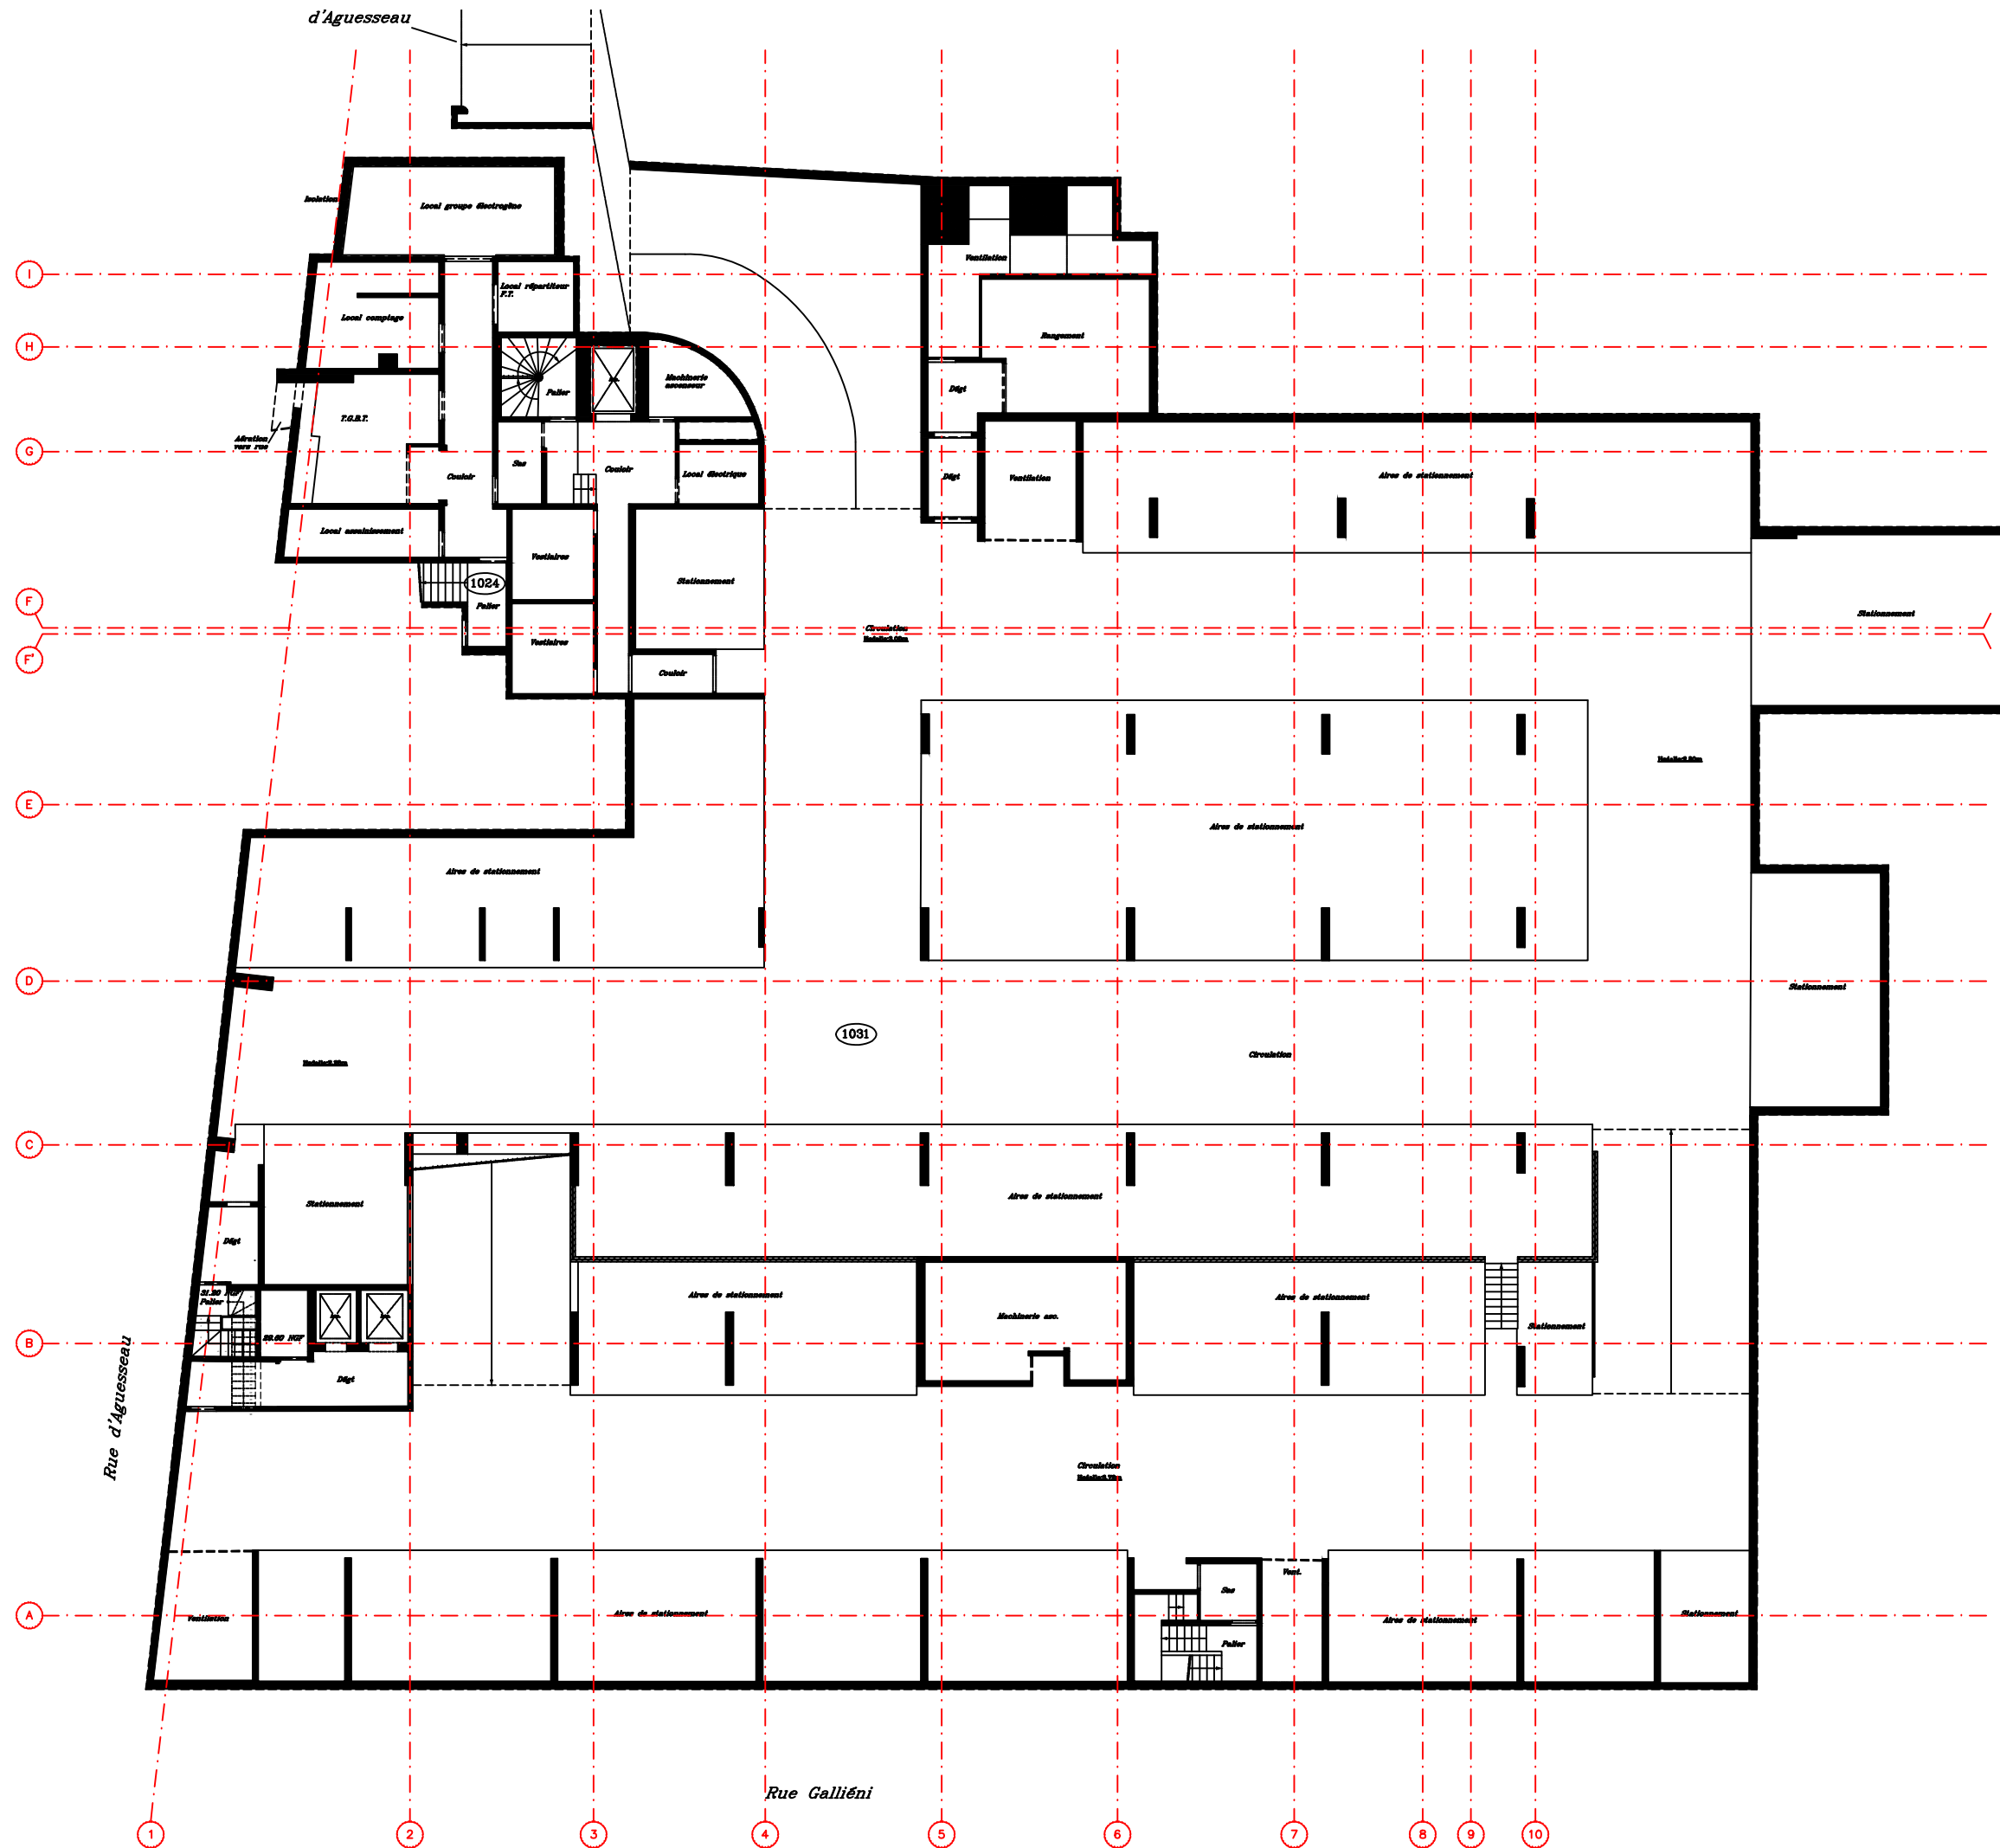

No.	Description	Date

Phase

APS

Project number	069
Date	16/04/2018
Drawn by	MH
Checked by	GF
Norm	

ENTRE-SOUS-SOL

Architecte



ATELIER ARCHITECTURE FERRARINI
36 boulevard de la bastille, 75012 Paris
atelier@ferrarini.fr

Maître d'ouvrage



IMMEUBLE ANTARES

126 Rue Gallieni, 92100 BOULOGNE

No.	Description	Date
-	-	-
-	-	-
-	-	-
-	-	-
-	-	-

Phase

APS

Project number 069

Date 16/04/2018

Drawn by MH

Checked by GF

Nom

SOUS-SOL 1

Scale 1/250

Numero Dessin

A3_01

